


DIAGRAMMATIC SKETCH OF THE MULTIPLE COMPLETION

Ernest A. Hanson - #2 Max Gutman

Drinkard Paddock

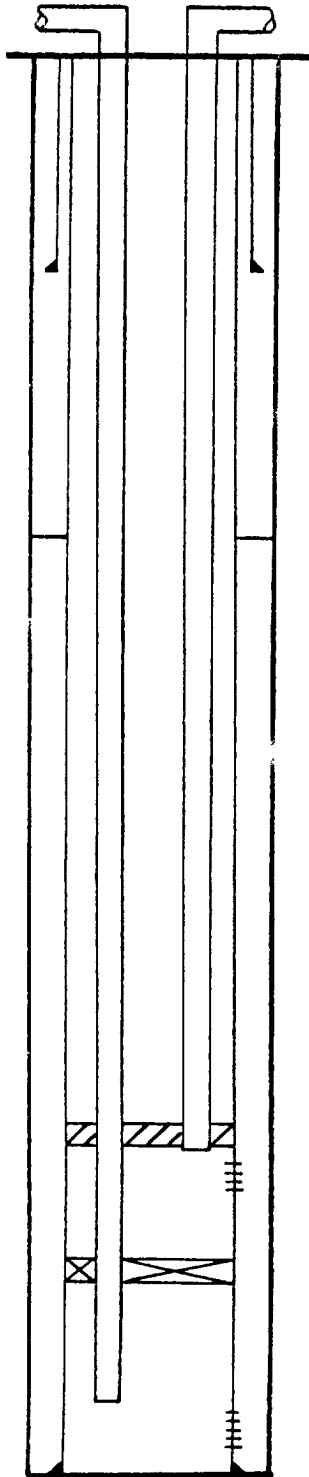

8-5/8" casing @ 1157' w/450 sx. (Circ. to surf.)

5-1/2" casing @ 7394' w/800 sx.

Top of cement @ 2480' (From temp. survey)

2-1/16" tubing @ 5081' (Paddock)

Guiberson parallel string anchor @ 5081'
Paddock perf. @ 5121-5122'

Guiberson Type RMC-1 Casing Packer @ 5154'

2-1/16" tubing @ 6331' (Drinkard)

Drinkard perf. @ 6350-6938'
T.D. @ 7394' Granite Wash
P.B.T.D. @ 7348'

Note: Spiral centralizers on 60' spacing @ 7390-7160'; 7065-6305; 5670-5490'; & 5210-5020'. Positive centralizers on 90' spacing from 6225-5760'; 5385-5295'; & 4960-4870'. Scratchers on 10' spacing from 6990-6620'; 6470-6325'; 5660-5509'; & 5190-5030'.