


BLINEBRY-DRINKARD SWD WELL H-35

1872' FNL & 233' FEL, Sec 35, T22S, R37E, Lea County, New Mexico

KB ELEV is 3305'

GR ELEV is 3293'

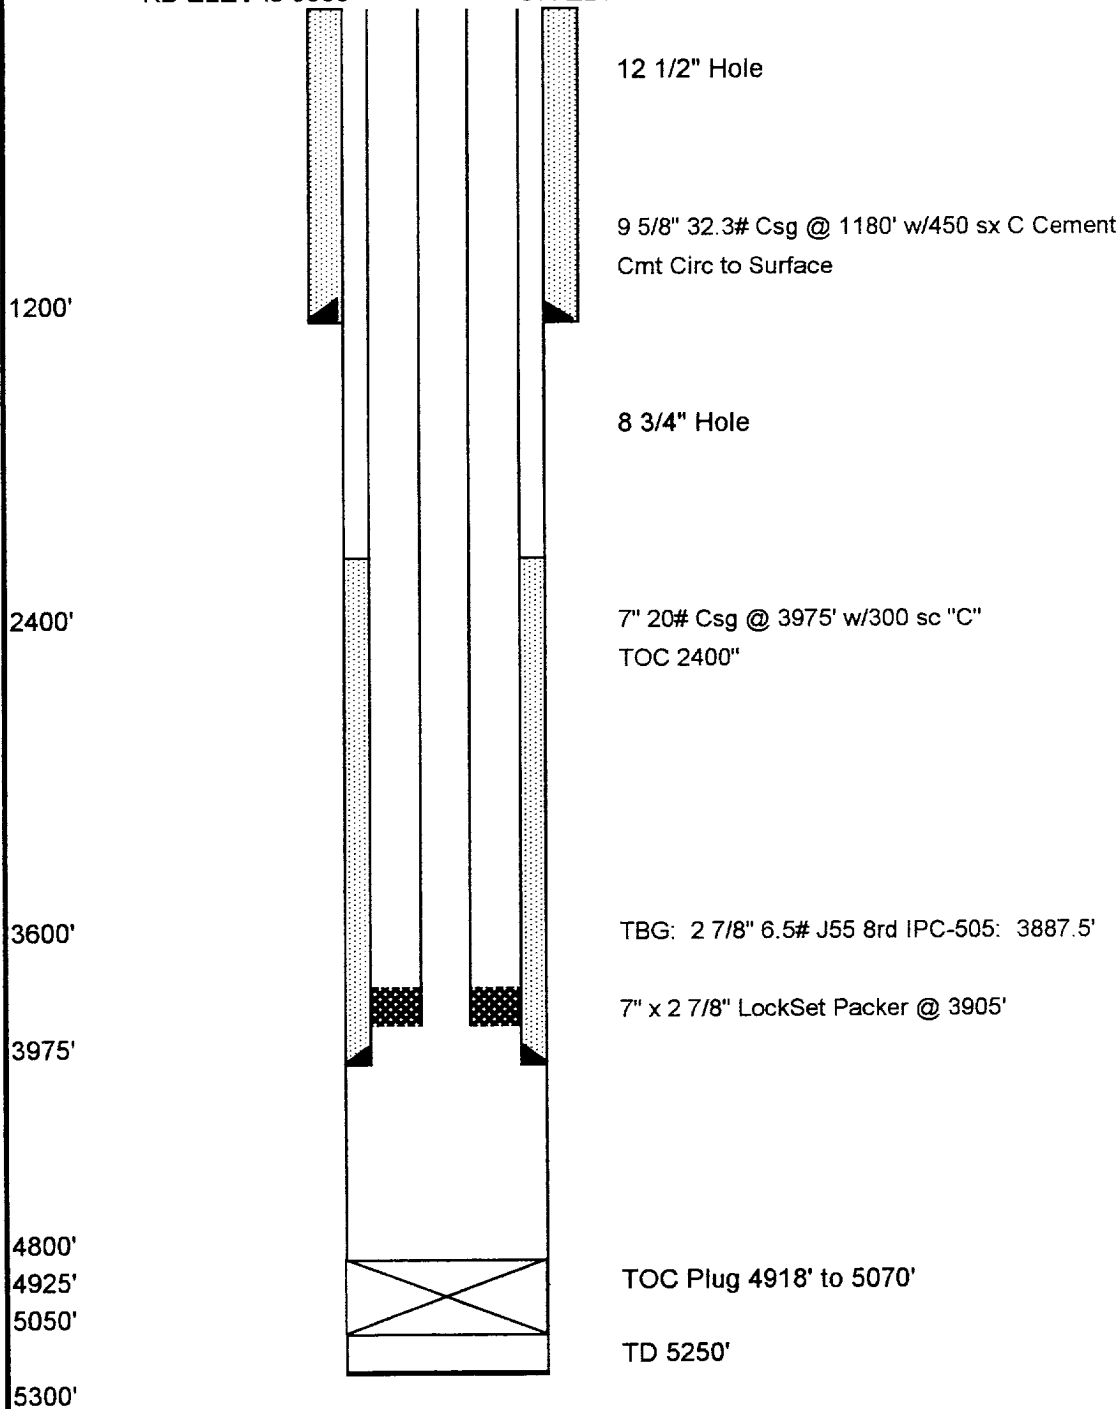

Drawn	BY
5/8/00	CDH
8/30/01	CDH

RICE OPERATING COMPANY
122 West Taylor
Hobbs, New Mexico 88240

BD SWD H-35
1872' FNL & 233' FEL
SEC 35, T22S, R37E
Lea County New Mexico

