


OFFICE PHONE 684-8801
RESIDENCE PHONE 684-6818

JOHN H. HENDRIX
OIL PRODUCER
316 CENTRAL BUILDING
MIDLAND, TEXAS 79701

DIAGRAMMATIC SKETCH

Danglade No. 2
330' FNL & 990' FEL
Sec. 24, T22S, R37E,
Lea County, New Mexico

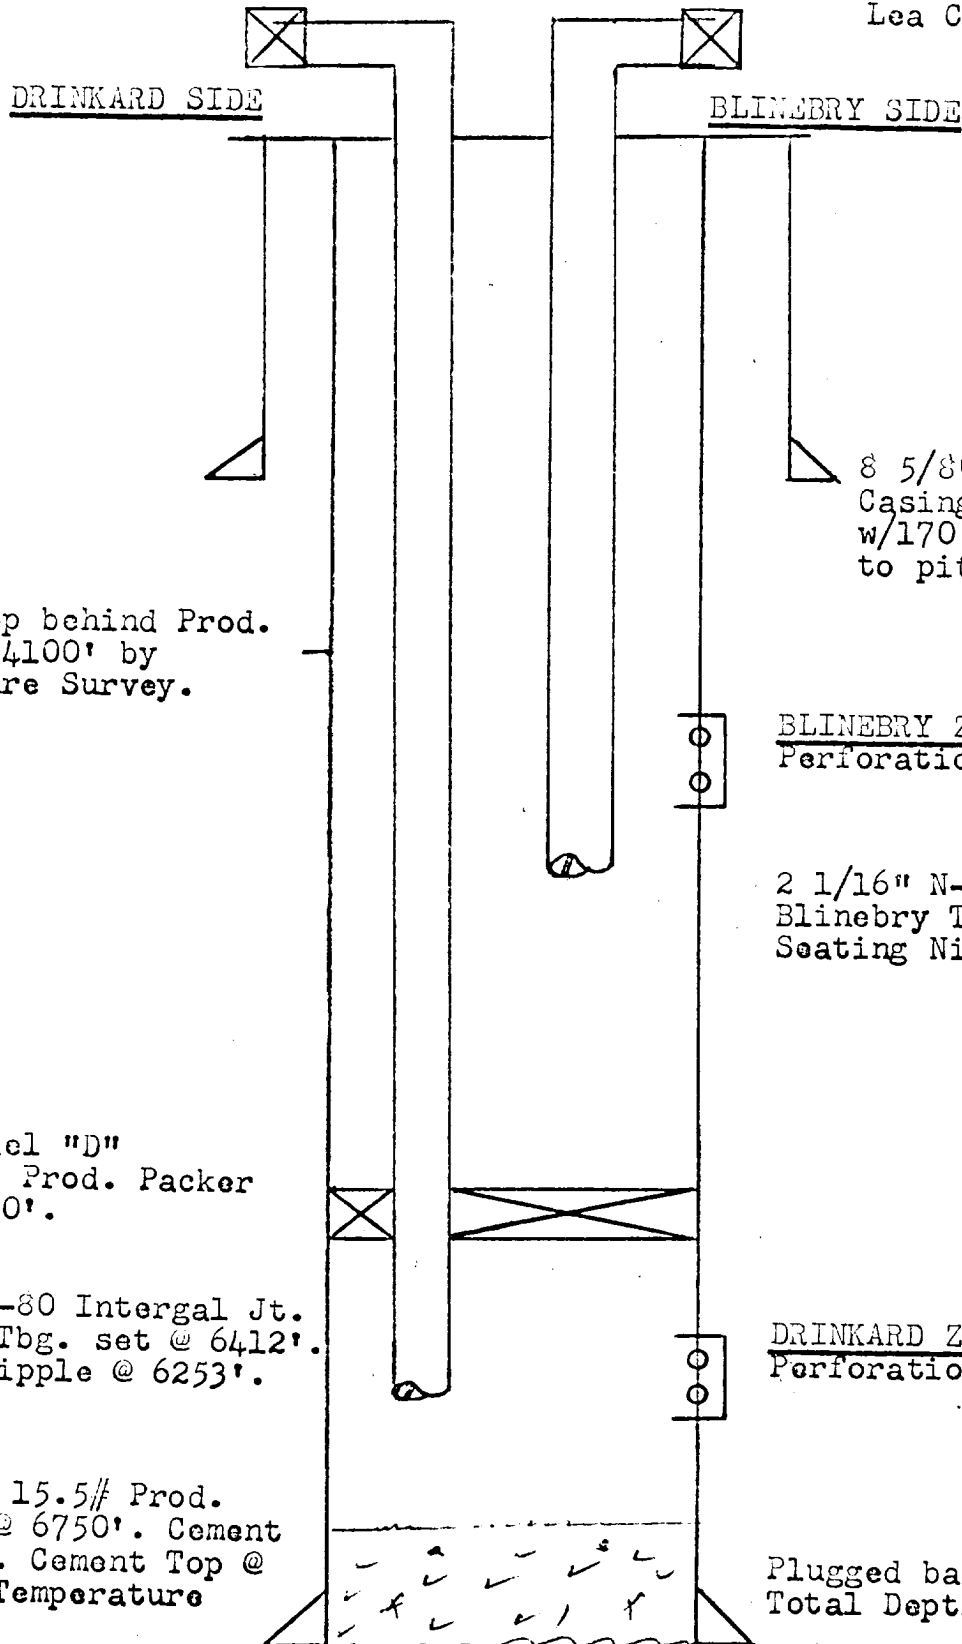

Cement Top behind Prod.
Casing @ 4100' by
Temperature Survey.

8 5/8" 20# & 24# Surface
Casing set @ 1247' & cmtd.
w/170 sxs cement circulated
to pits.

BLINEBRY ZONE
Perforations 5580-5704 (11 Holes)

2 1/16" N-80 Intergal Joint
Blinebry Tbg. set @ 5620'.
Seating Nipple @ 5590'.

Baker Model "D"
Permanent Prod. Packer
Set @ 6250'.

2 1/16" N-80 Intergal Jt.
Drinkard Tbg. set @ 6412'.
Seating Nipple @ 6253'.

DRINKARD ZONE
Perforations 6283'-6519' (10 Holes)

5 1/2" 14# & 15.5# Prod.
Csg. Set @ 6750'. Cement
w/400 sxs. Cement Top @
4100' by Temperature
Survey.

Plugged back T.D. @ 6722'
Total Depth @ 6750'.