


PROPOSED COMMINGLED COMPLETION

COQUINA OIL CORPORATION
VIVIAN WELL NO. 1
SEC. 30, 22S, 38E
LEA COUNTY, NEW MEXICO

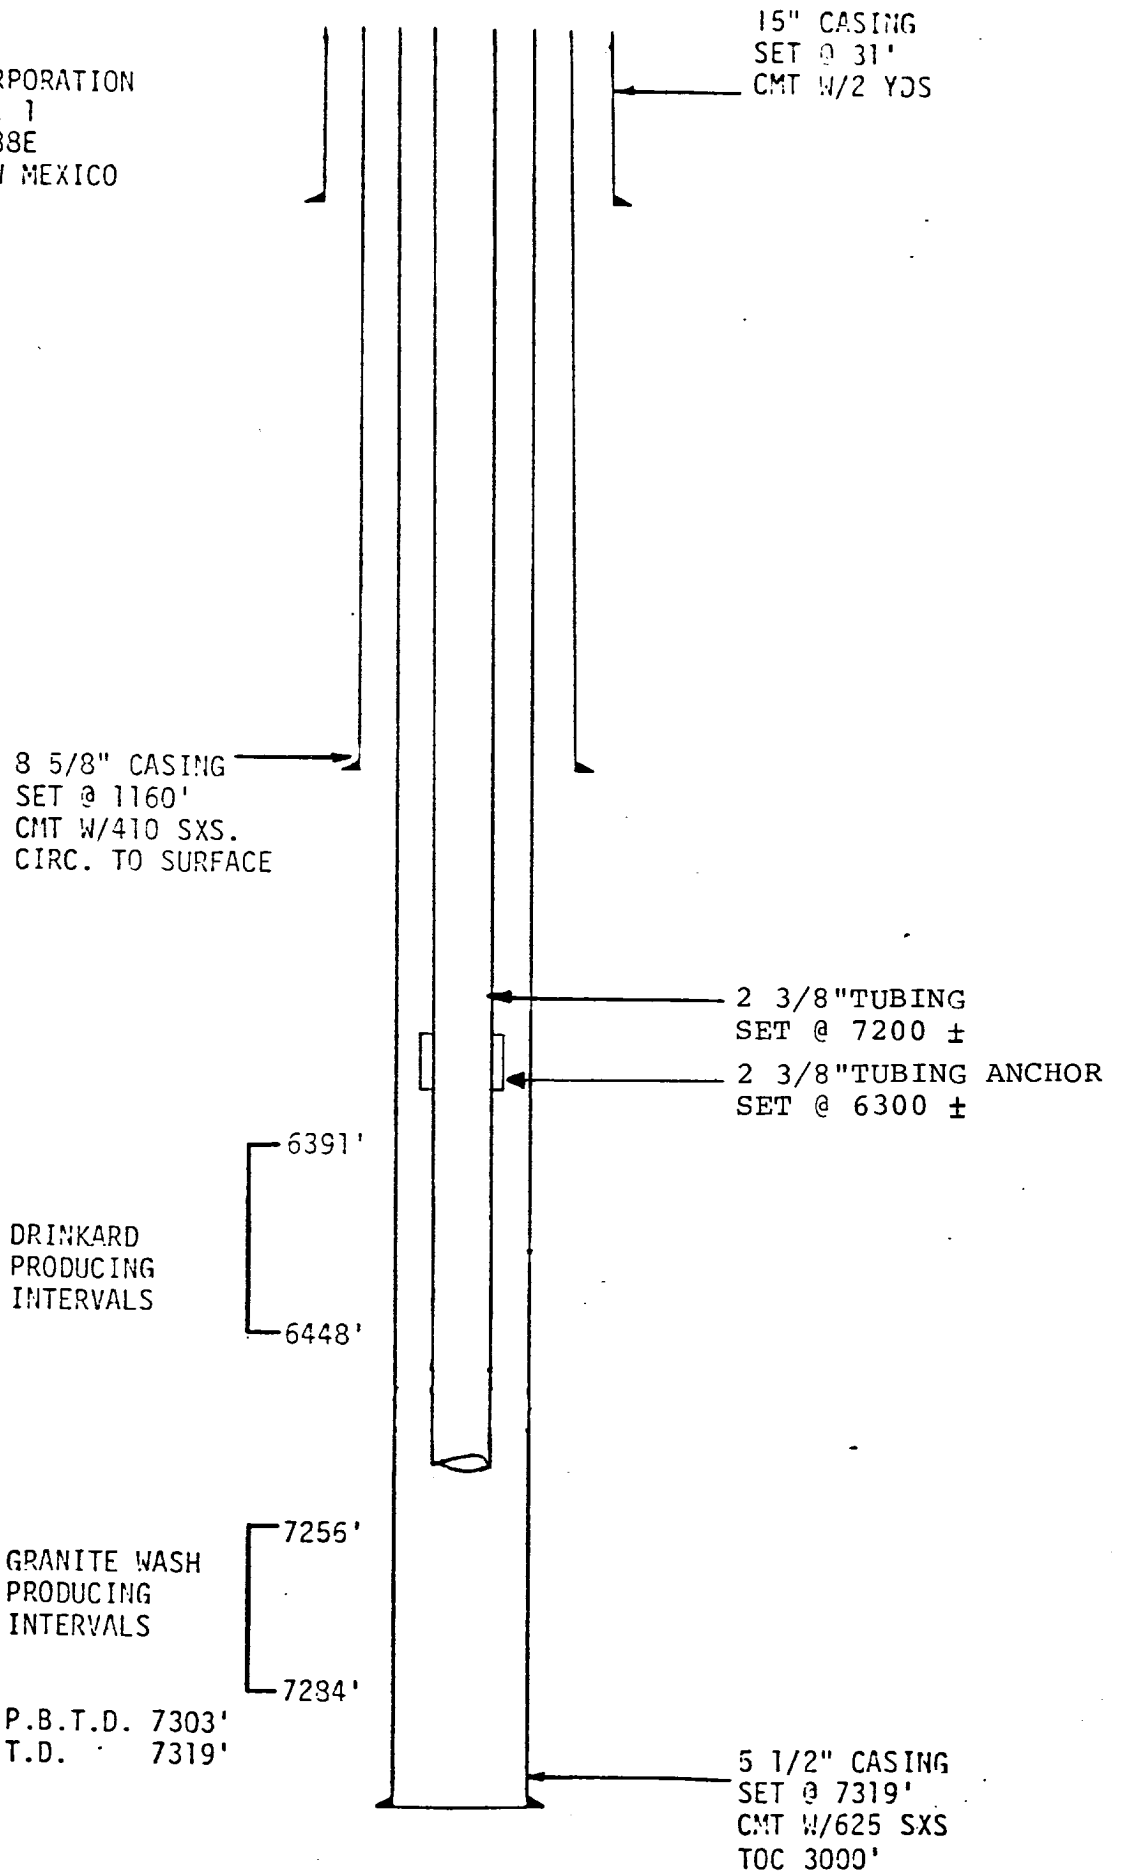

DIAGRAMMATIC SKETCH

RECEIVED

JUL 24 1978

OFFICE

100-100, 100-100

M