


Bell Lake Unit #11
Proposed Completion

740' FSL, 2265 FWL
 Sec. 31, T23S-R34E
 Lea County, NM.

Ground level: 3617'
 zero: 11.85' AGL

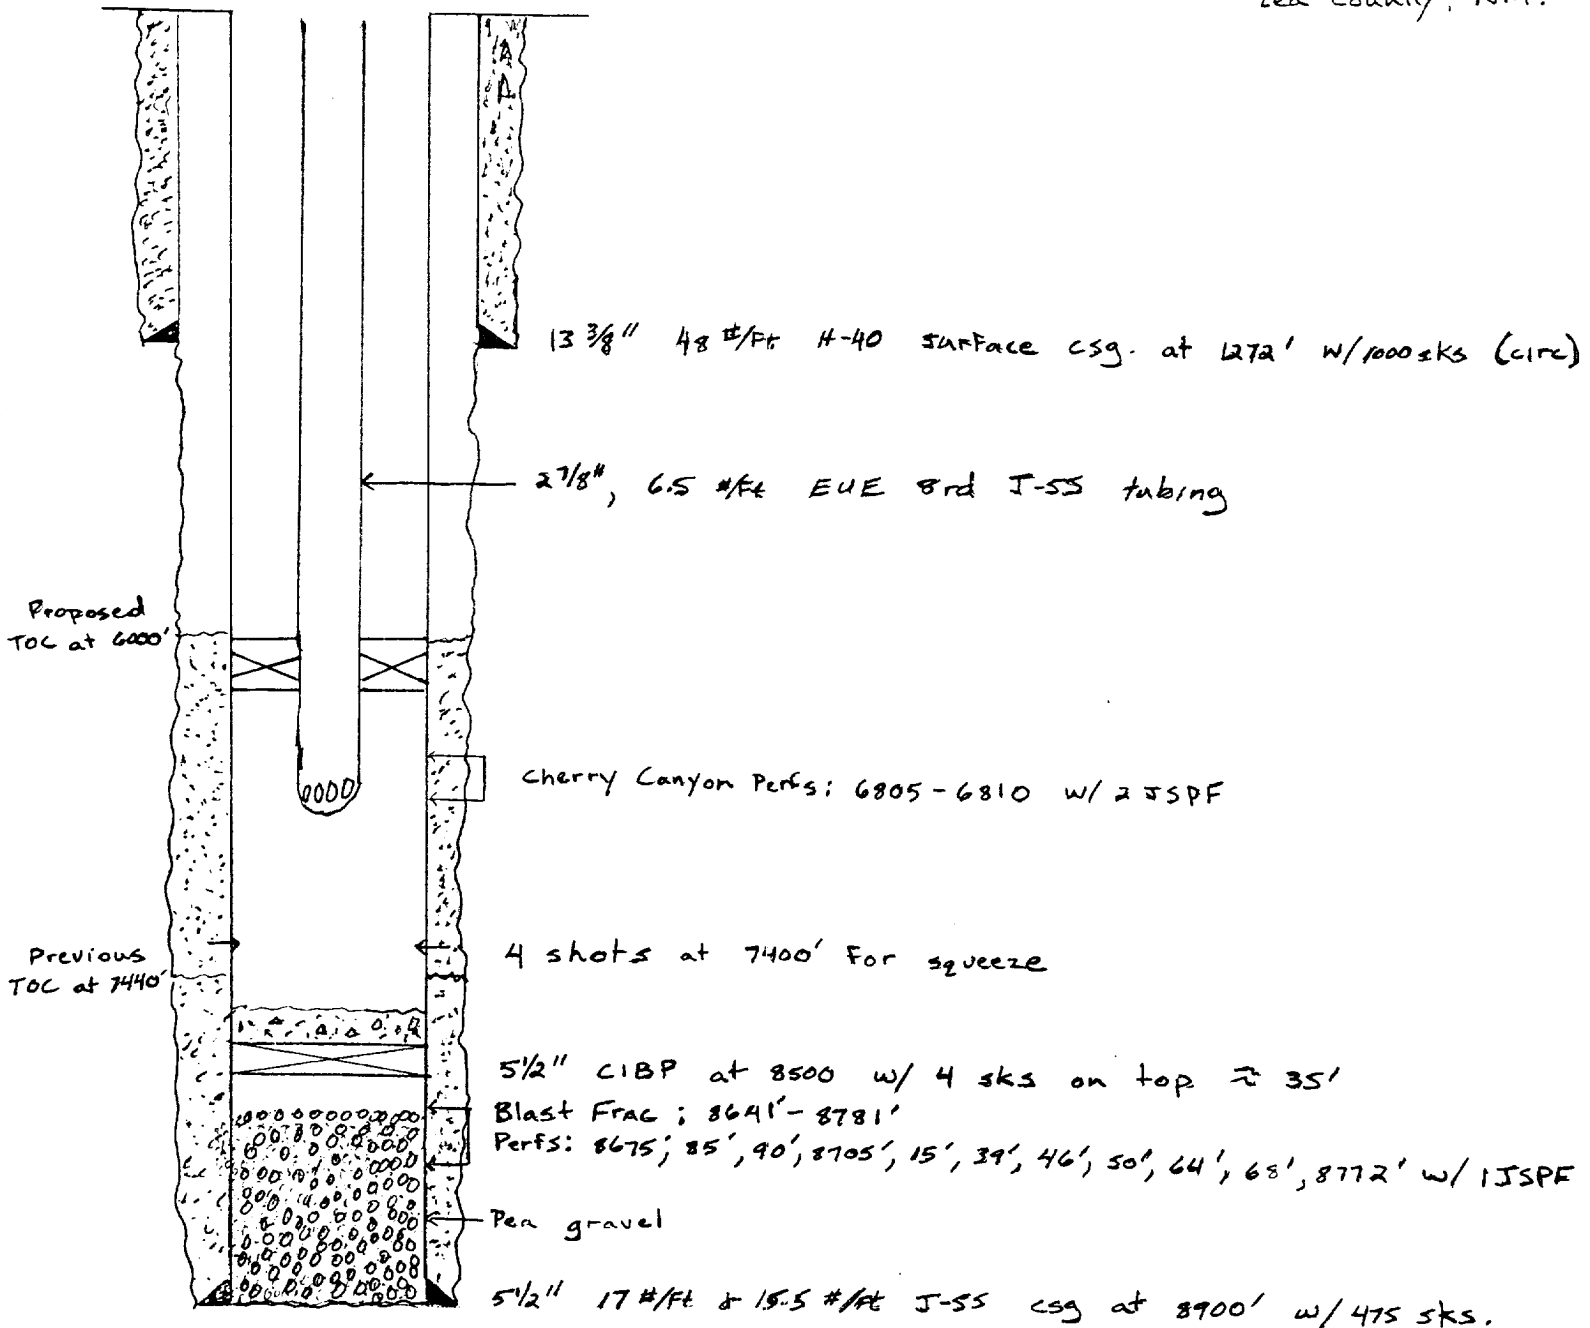

PBTD: 8661'

TD: 8900'

11/86 WAS