

WELL COMPLETION SKETCHES

Sec 16-235-36 E
LOCATION 1980' FNL + 660' FEL

WELL Ares State #2

FIELD Jalmat-TNSL-VTS-7R

DATE 3-25-93

☒ PRESENT COMPLETION

☐ SUGESSTED COMPLETION


PERMANENT WELL BORE DATA

WELL HISTORY

8 5/8" 23# @ 363' cmt w/ 250 sx

Tops: Yates - 3118'
Seven Rivers - 3347'
Queen -

4 1/2" 9.5-10.5+11.6# @ 3825'
cmt w/ 350 sx

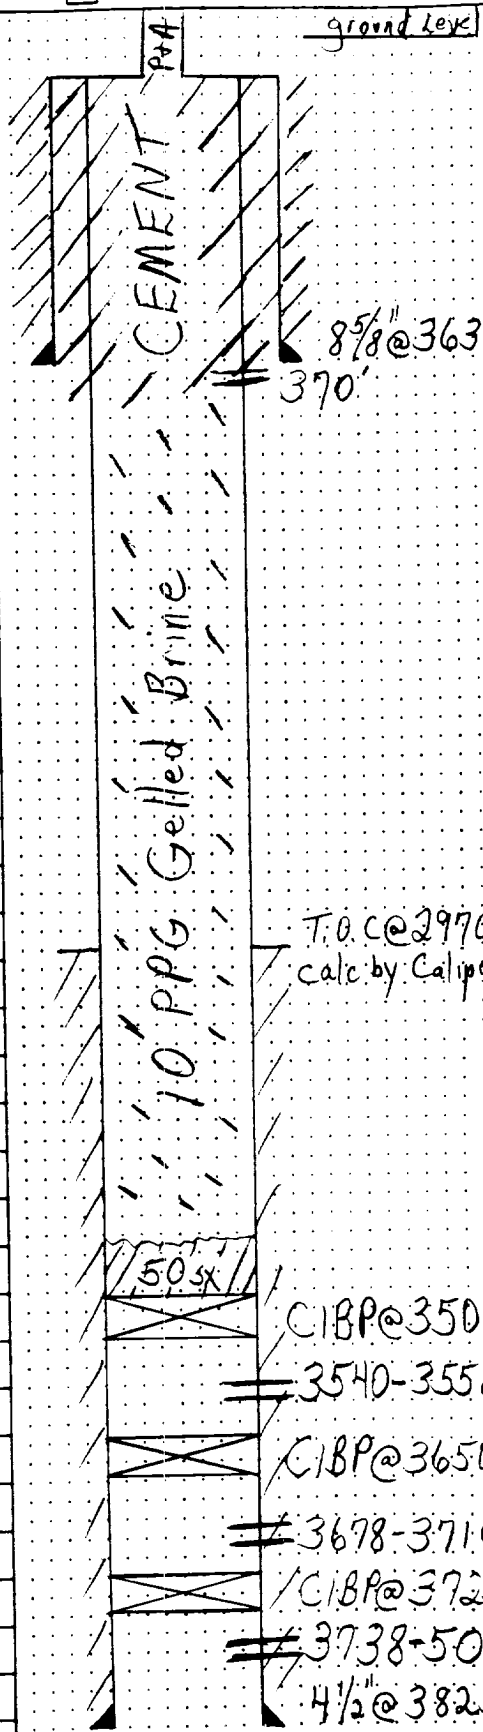

12/74 - Perf 3738-3750'
Acid w/ 2000g
Acid w/ 2000g
1/75 - Set CIBP @ 3725'
Perf 3678-3710'
Acid w/ 1000g
3/76 - Set CIBP @ 3650'
Perf 3540-3558'
Acid w/ 2500g

3/93 - P+A as Shown

T.O.C @ 2970
calc by Caliper

50 sx
CIBP @ 3500'
3540-3558'
CIBP @ 3650'
3678-3710'
CIBP @ 3725'
3738-50'
4 1/2" @ 3825'