


BRINNINSTOOL NO. 1
SKETCH "B"

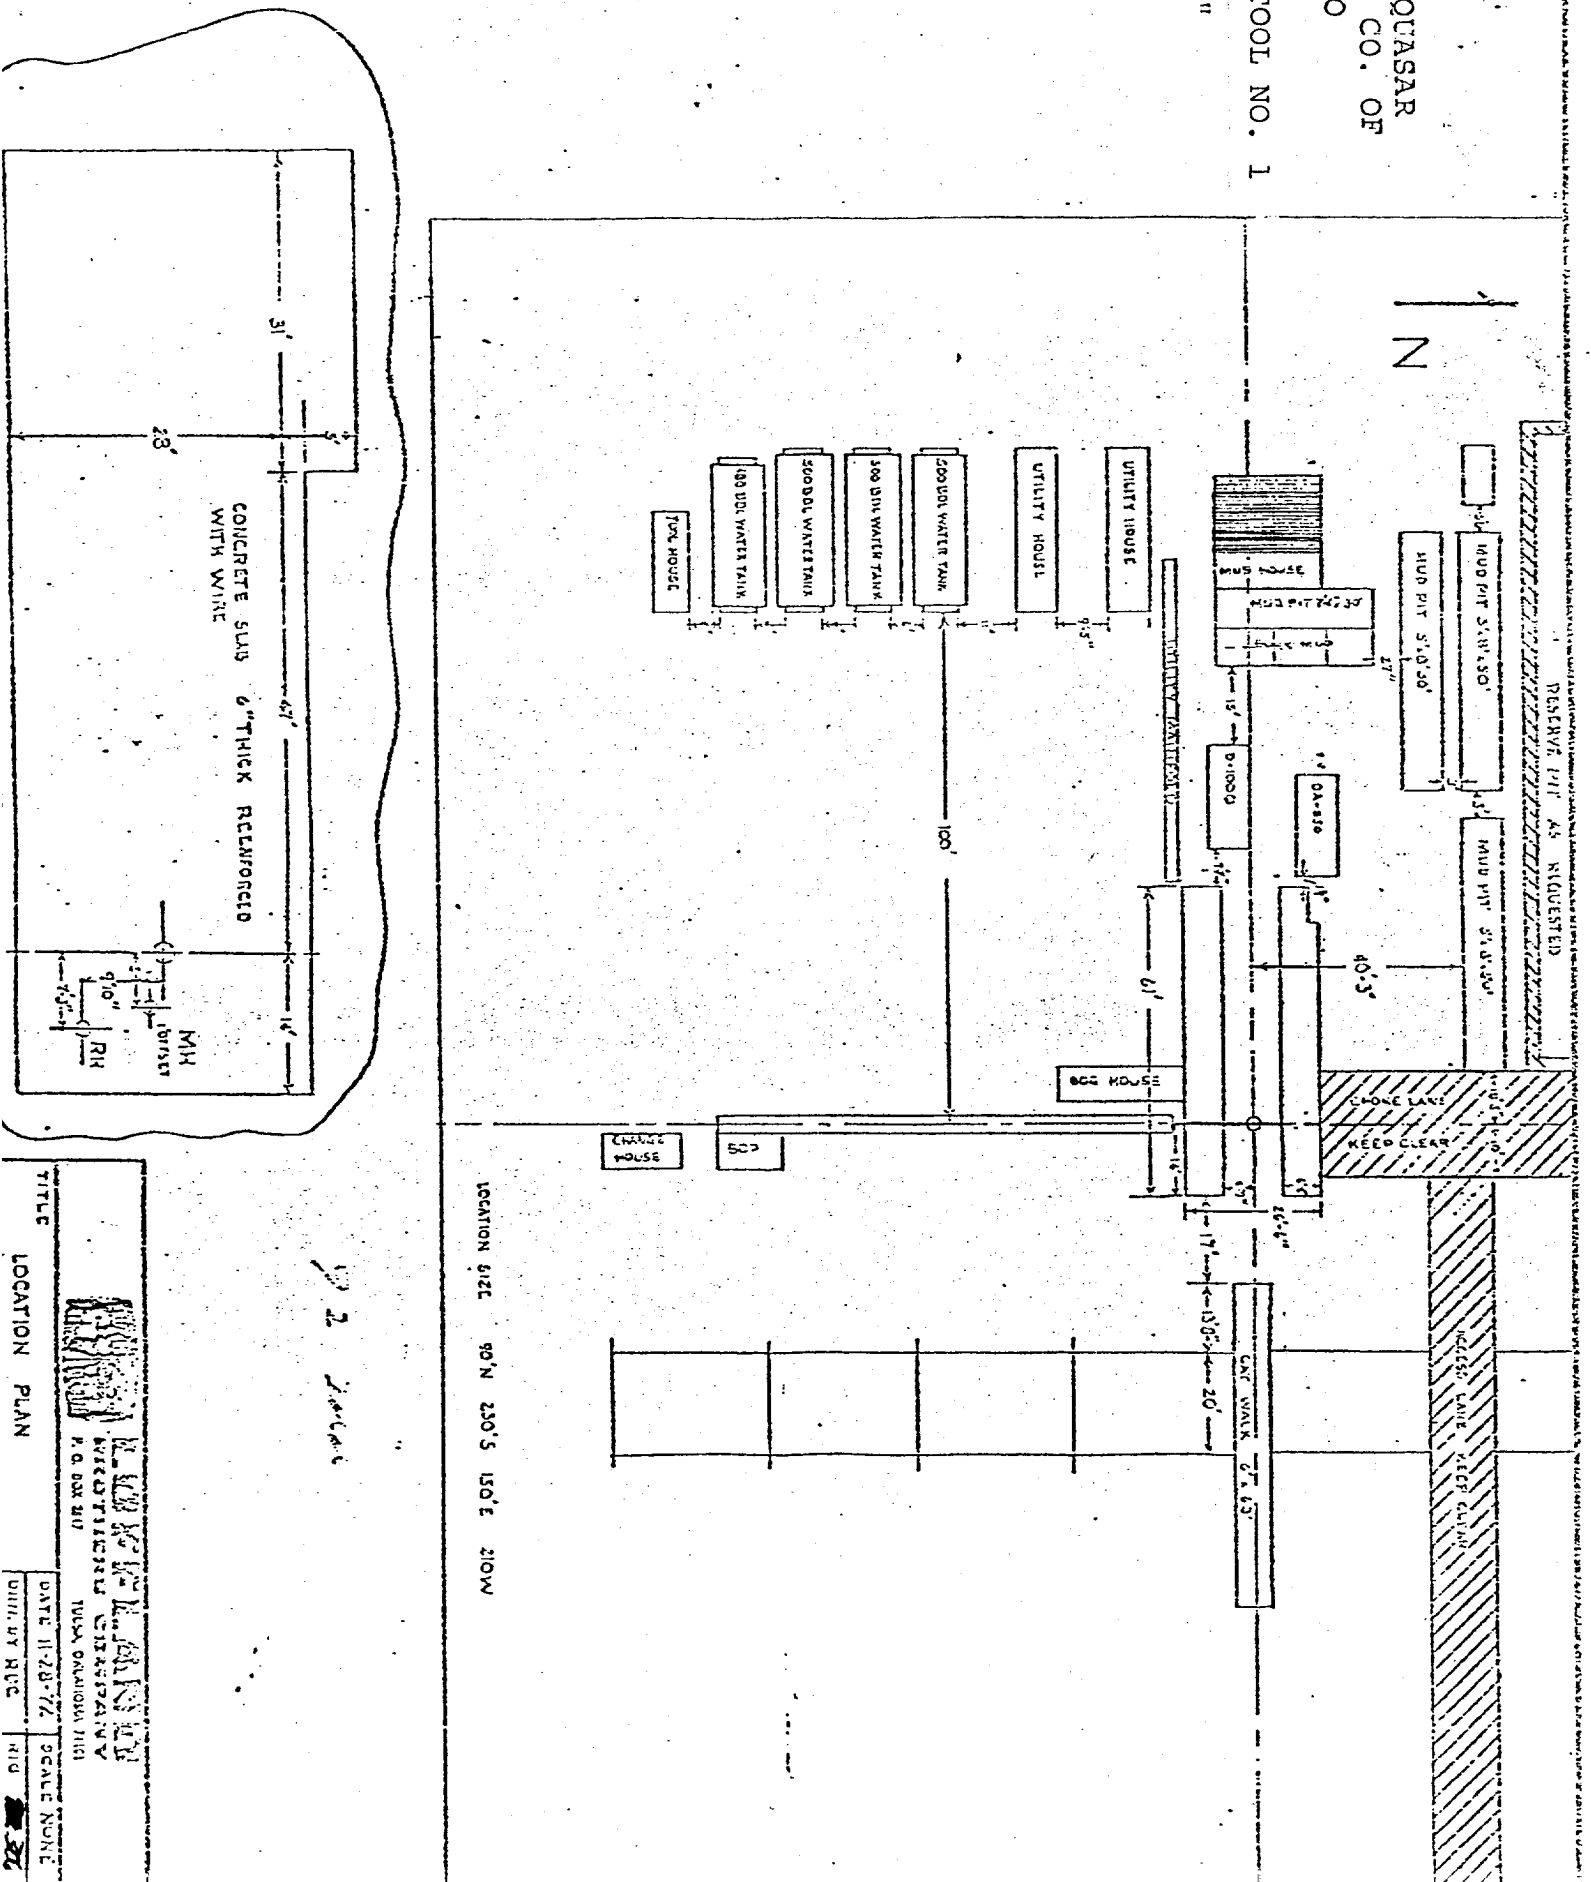


LOCATION	SIZE	90' N	230' S	150' E	210' W

TITLE

LOCATION PLAN

 3. **P. O. BOX 2117**
 4. **TULSA, OKLAHOMA 74101**

DATE 11-23-76.

Scale Number

