


ANDREWS DISTRICT

WELLBORE SKETCH

Date 2-12-76 OTB

Field/Pool Name: FIT / Abu-Drikkah

Lease Name/Well No.: 11 N 5' 2+2-2 27

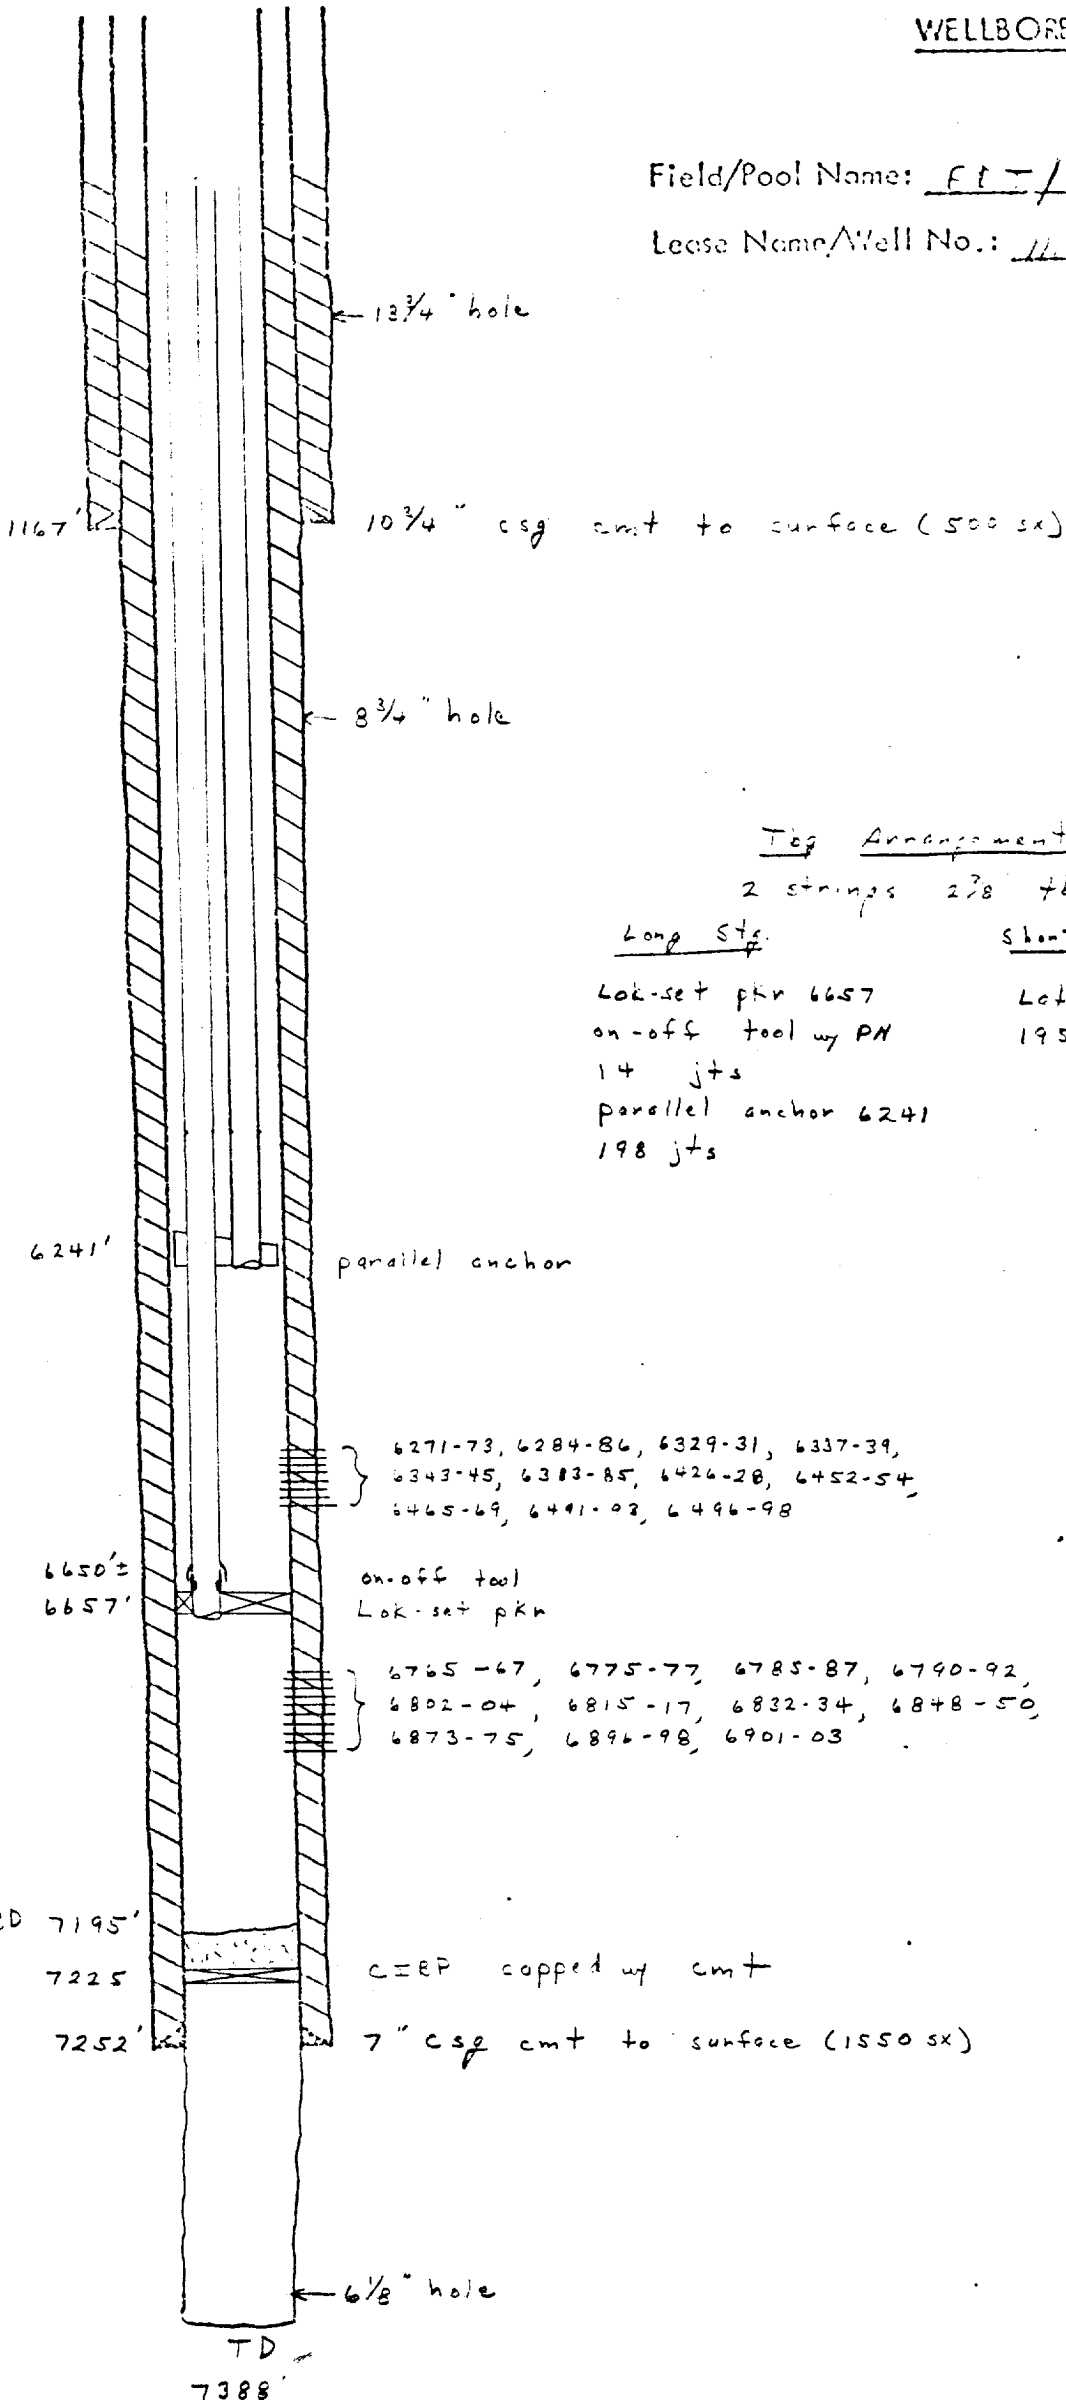

Log Arrangement

2 strings 278' + 6'

Long Str.

Short Str.

Lok-set pkr 6657

Latch in sub

on-off tool w/ PH

195 jts

14 jts

parallel anchor 6241

198 jts