

WELL

FIELD

DATE

Elliott B-13 #2

Drinkard/Granite Wash

10/11/83

☒ PRESENT COMPLETION☐ SUGGESTED COMPLETION

PERMANENT WELL BORE DATA

DATA ON THIS COMPLETION

GL - 3333

DF - 3343

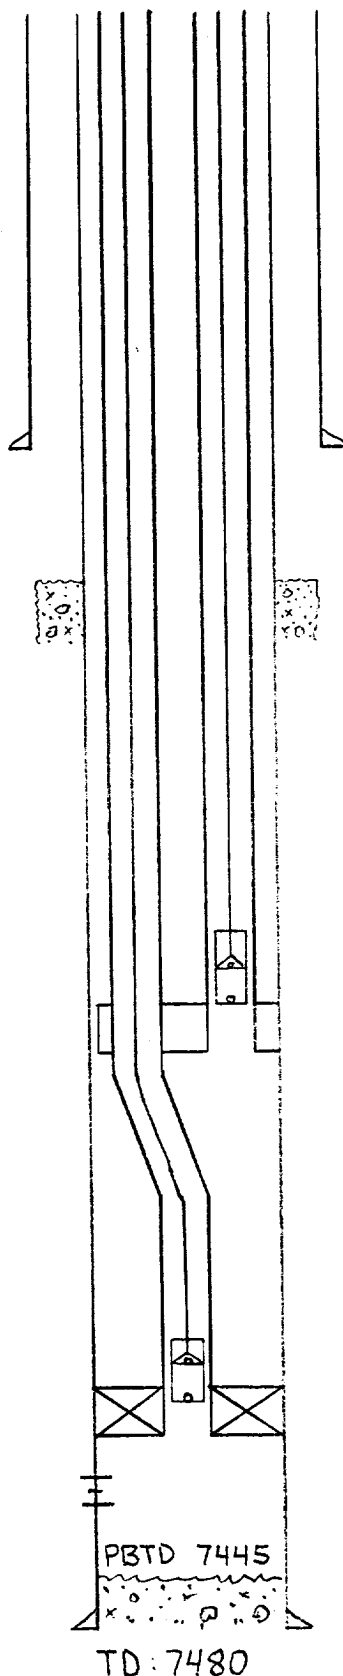
9⁵/₈" csg @ 1120

TOC - 1200

Perfs 6261-7125 (Drinkard)

Perfs 7321-7426
(Granite Wash)

7", 23 + 26 # csg @ 7480

2³/₈" long + short
string +bg

SN 6771

Otis parallel string
anchor 67721¹/₄" pmp on 76 RS

Otis "C" SN 7179

Otis OSTSD 7199

Otis "X" nipple 7199
(I.D. - 1.875")

Otis PL pkr. 7200

1¹/₄" pmp. on 76 RS

PBTD 7445

TD: 7480

RECEIVED

OCT 20 1983

**O.C.D.
HOBBS OFFICE**