


BELL LAKE No. 17
1980' FSL & 1650' FWL of SECTION 32

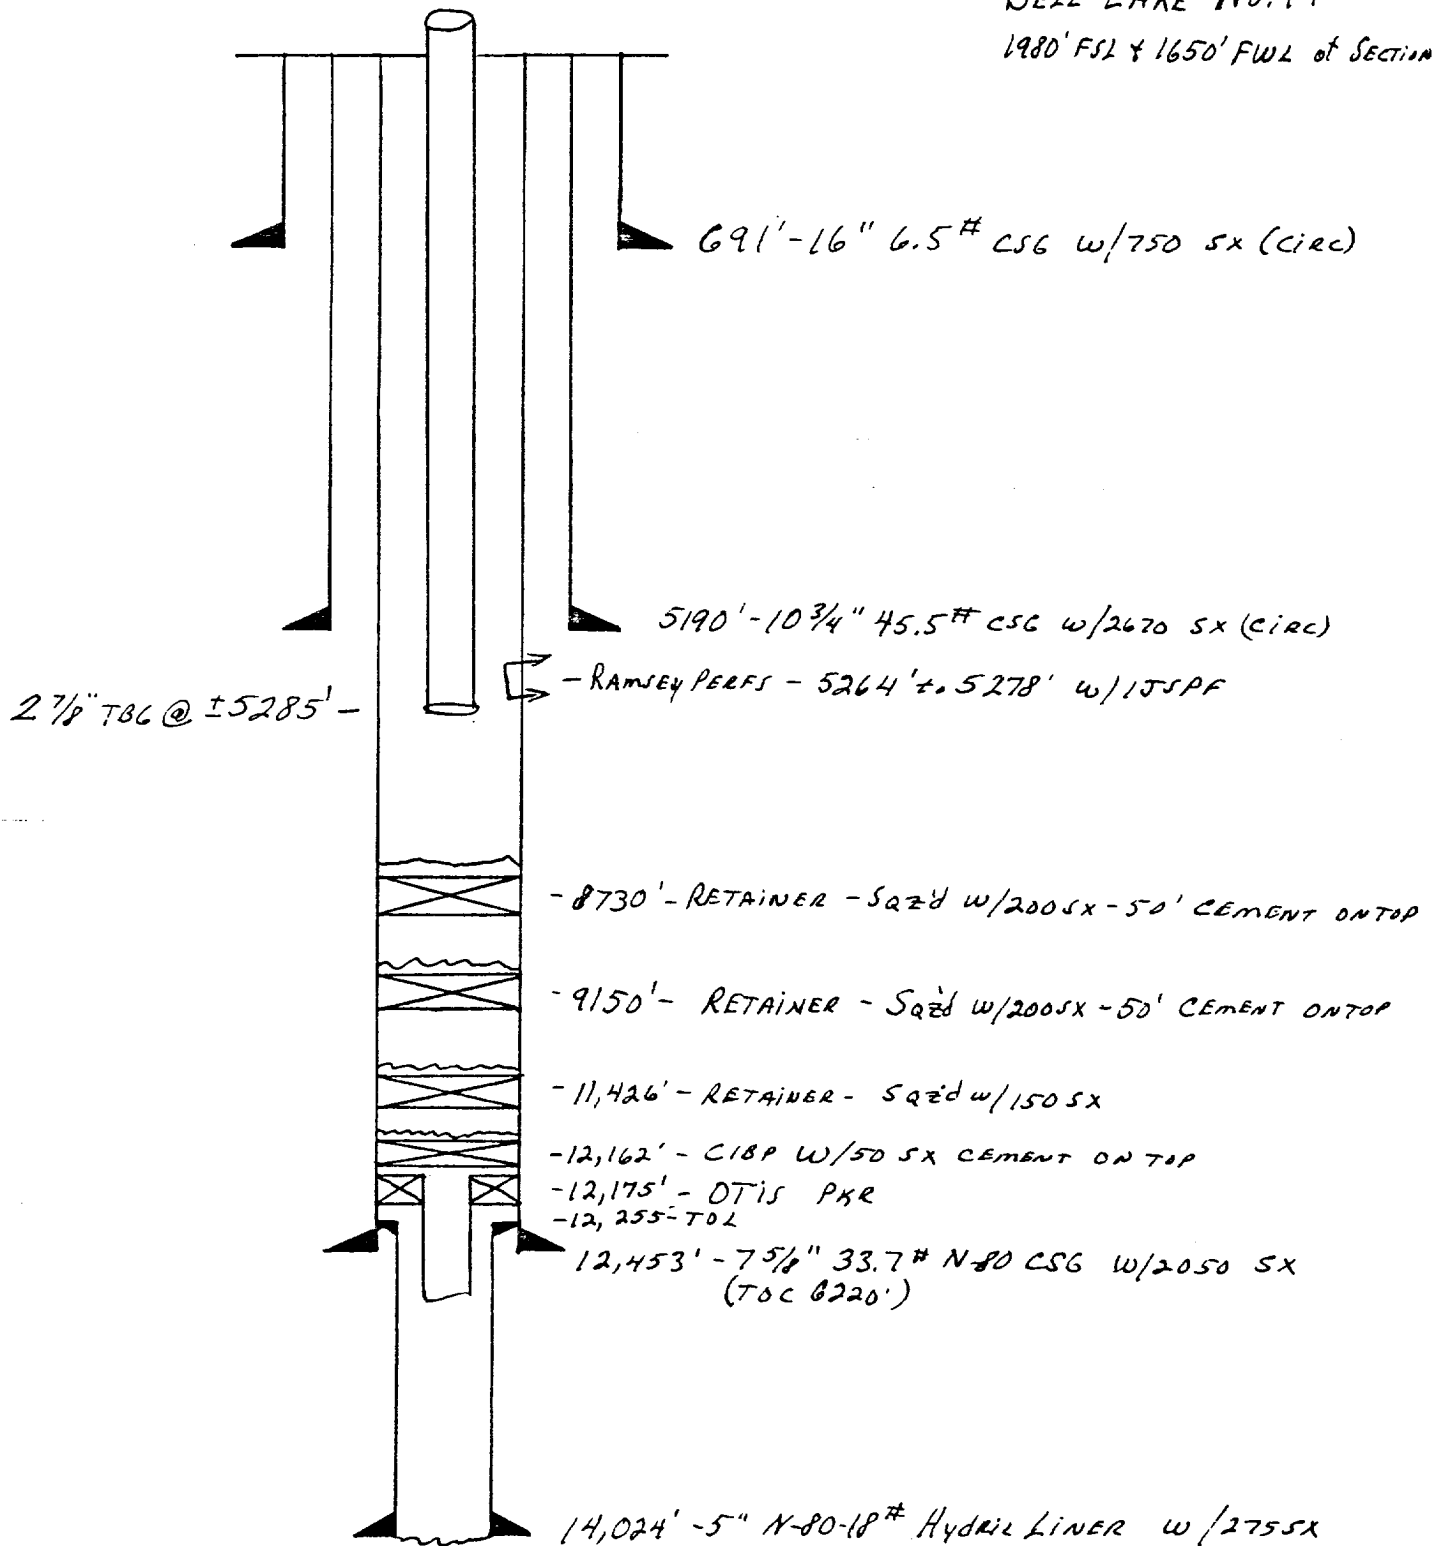

RAF

10-28-78

BELL LAKE No. 17
PROPOSED RAMSEY COMPLETION