




WELL DATA SHEET

LEASE MANDA B TRACT C WELL NO. 1 FIELD BLINEBRY DATE 5/90
LOCATION 430 FEET FROM N LINE AND 1980 FEET FROM W LINE
SECTION 28 BLOCK T22S SURVEY R37E COUNTY LEA STATE NM
UNIT C

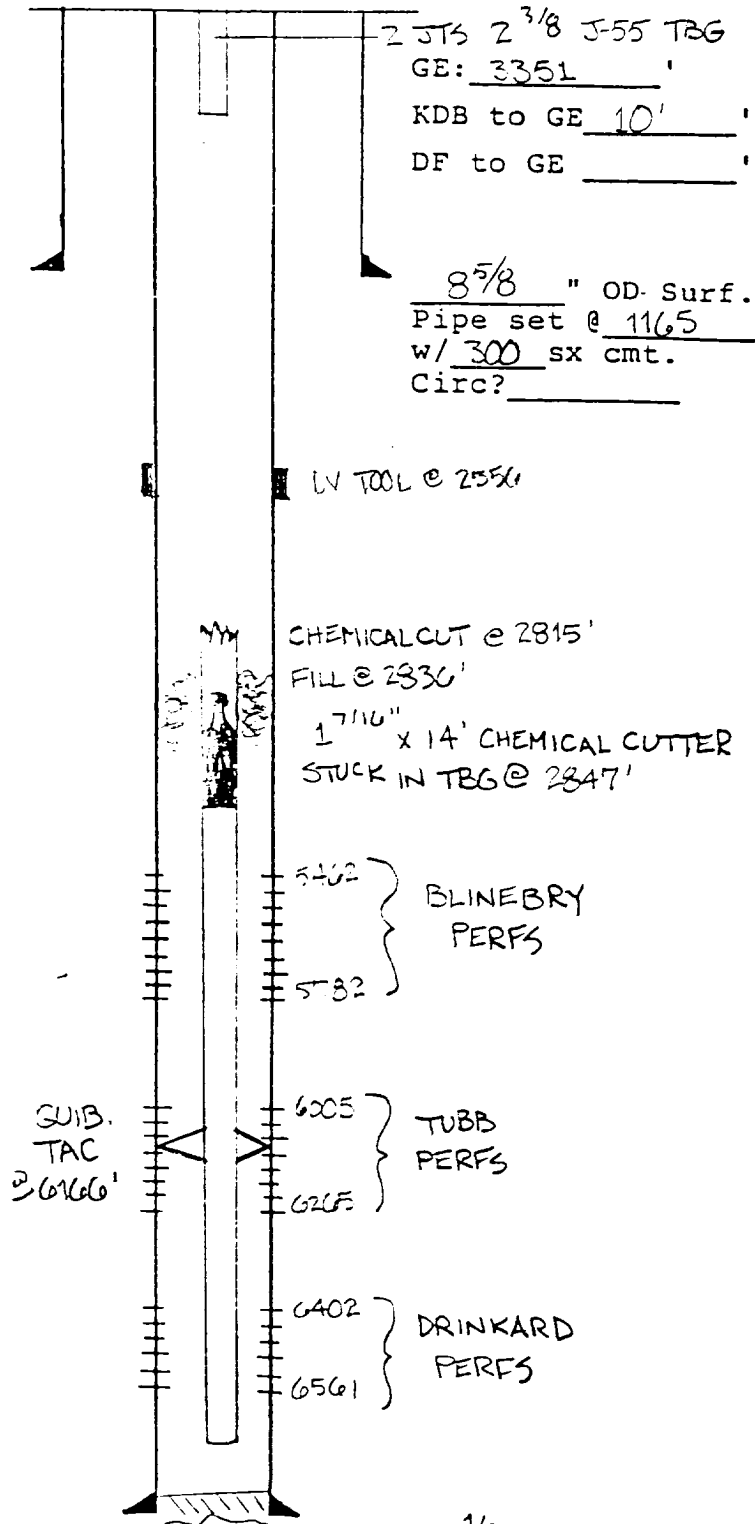

Date Completed _____
Initial Formation _____
FROM: _____ TO: _____ GOR _____
Initial: Production _____ bopd _____ bwpd _____
Or: Injection _____ bwpd at _____ psi
Completion Data: _____

Subsequent Workover or Reconditioning: _____

Present Inj. _____ bwpd @ _____ psi
date _____

Present Prod. _____ bopd _____ bwpd _____
date _____

GAS _____ MCFPD _____

Remarks or Additional Data: _____

(CURRENT)

5 1/2" OD 15.5 #
Thd. Gr _____

Csg set. @ _____

6699' w/ 2300' sx

Cmt. Circ? _____

TOC @ SURF by TS _____

DV TOOL @ 2556

1ST STAGE 850 SX. CIRC

2ND " 1450 SX. CIRC

PBD 6677

TD 6706

RECEIVED

JUN 08 1990

GOV
HONORS OFFICE