


SEC 25, T23S, R34E

STATE 'R' 'I
SUPERIOR W.I. 100%
ANTELOPE RIDGE FIELD
LEA CO., N.M.

K.B. 3,409'
G.L. 3,388'

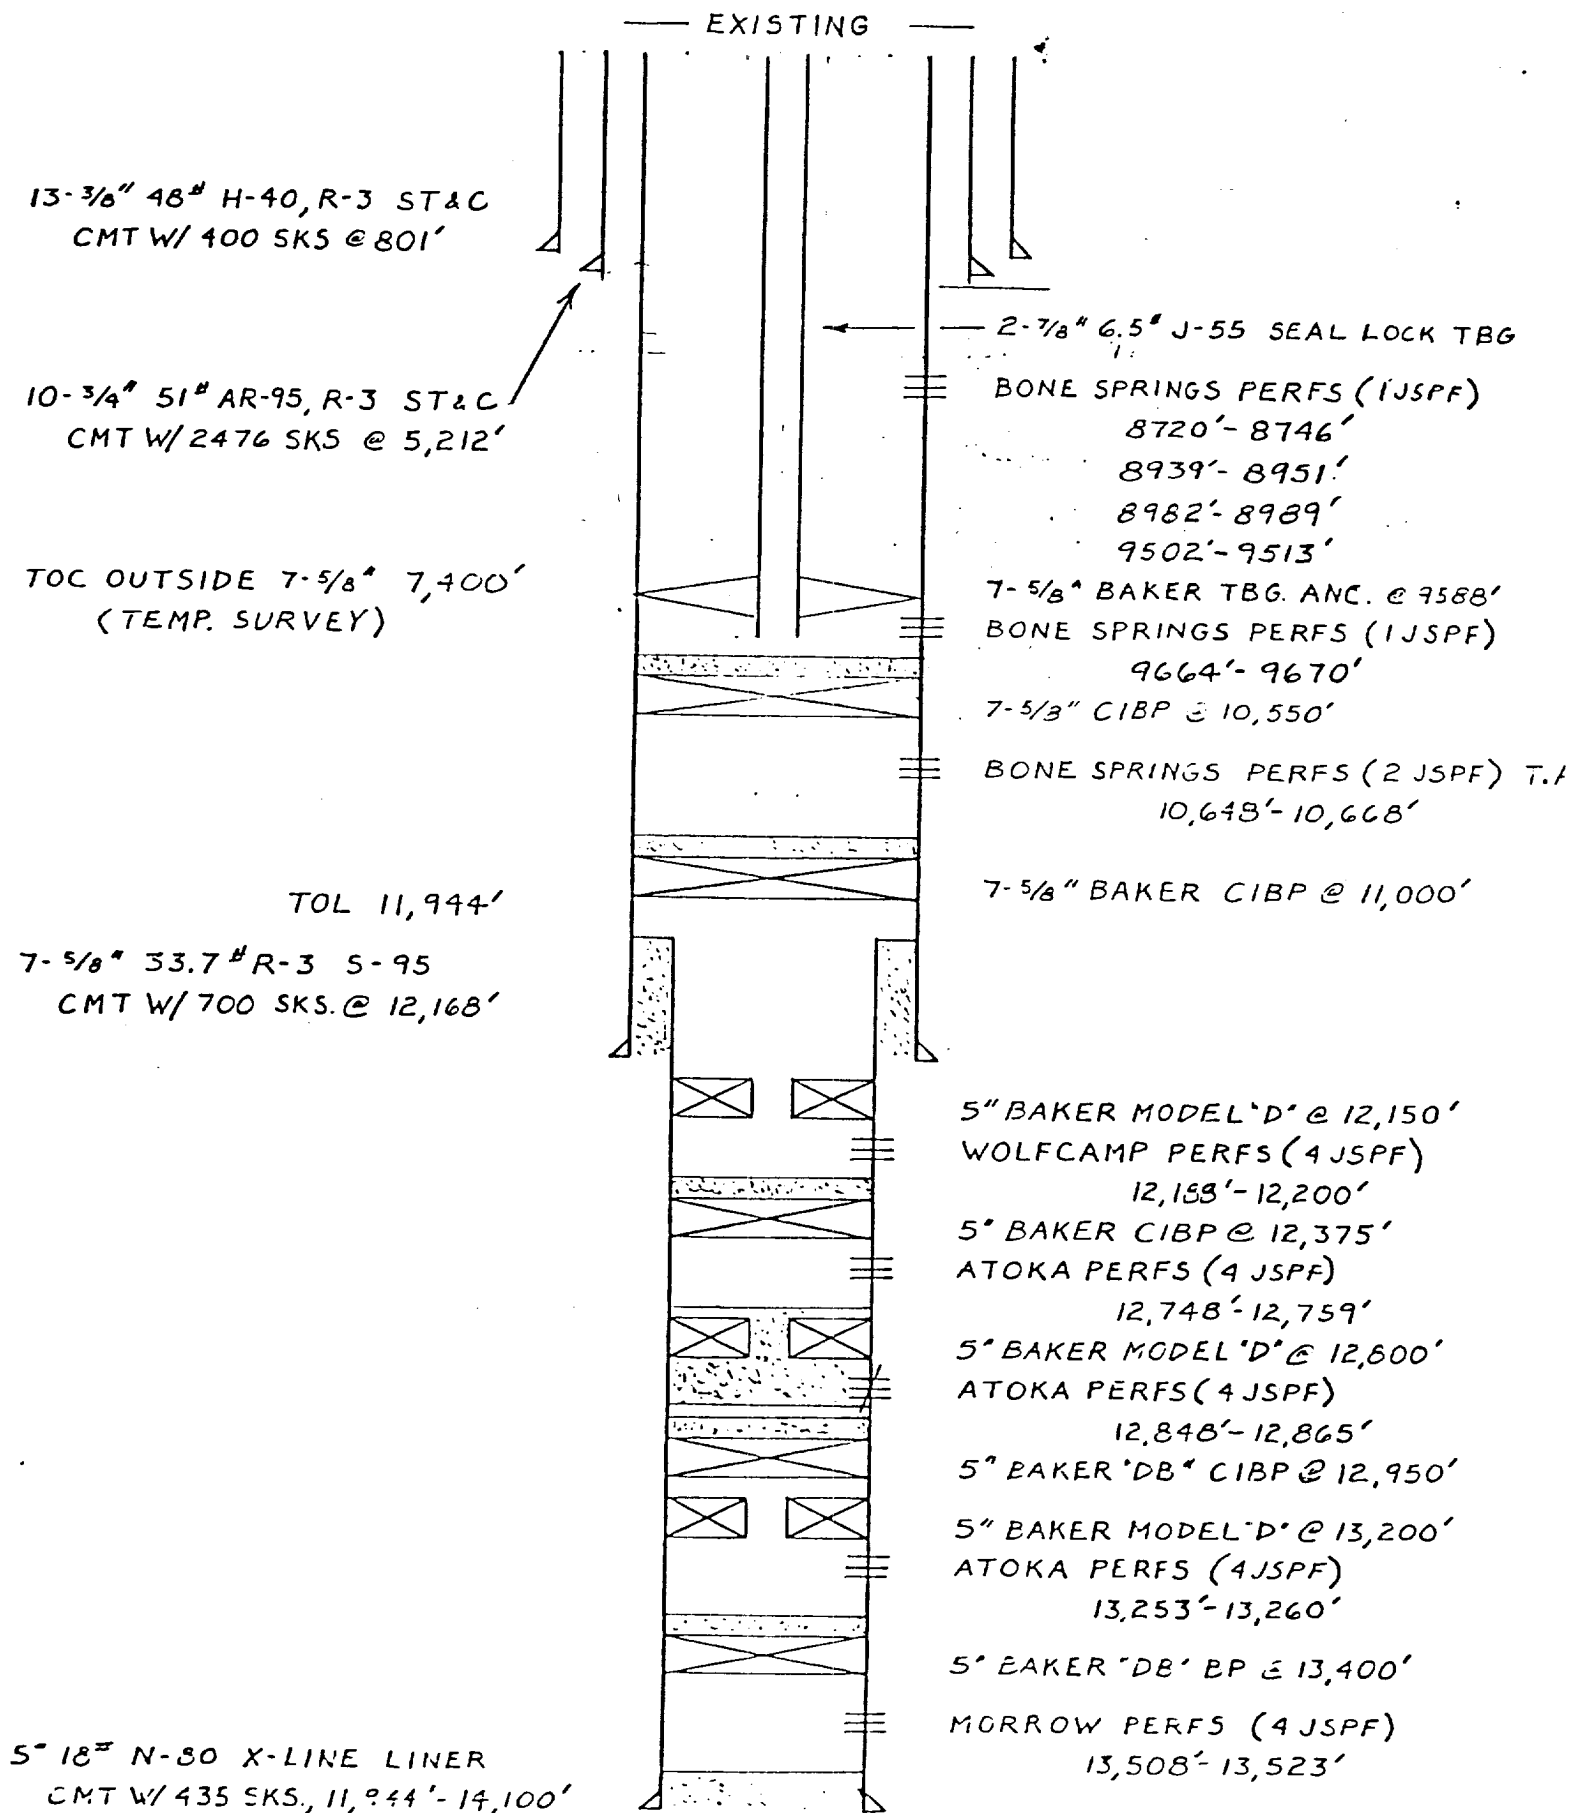

RECEIVED
APR 18 1986
O.C.D.
HOEBS OFFICE