


SEC 25, T23S, R34E

STATE "R" #1
ANTELOPE RIDGE FIELD
LEA CO., N.M.

KB. 3409
G.L. 3388

PROPOSED

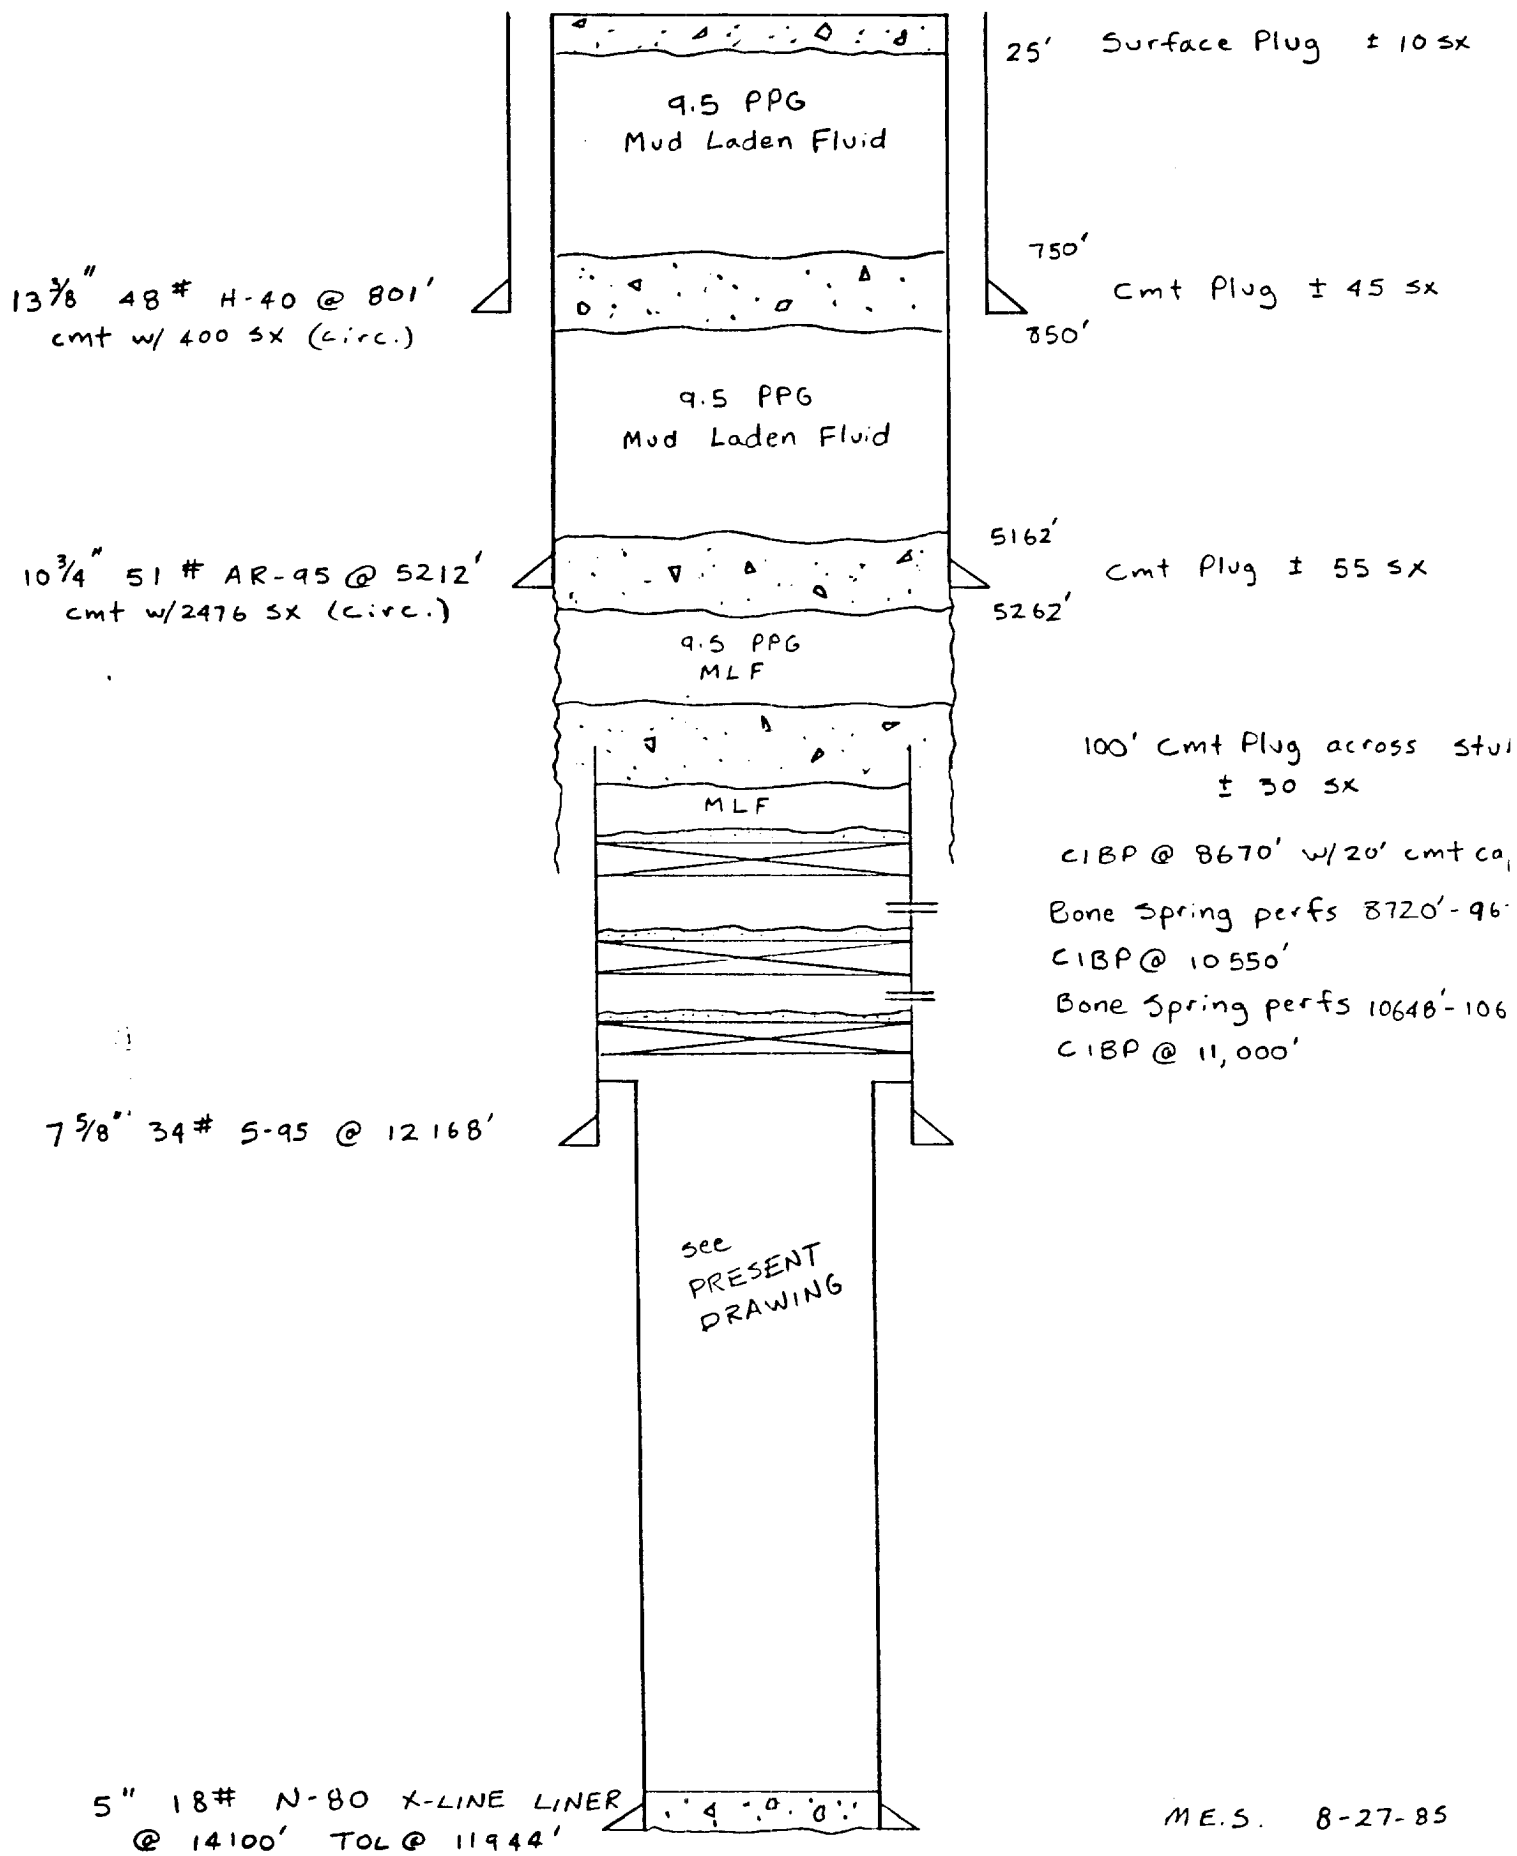

M.E.S. 8-27-85