


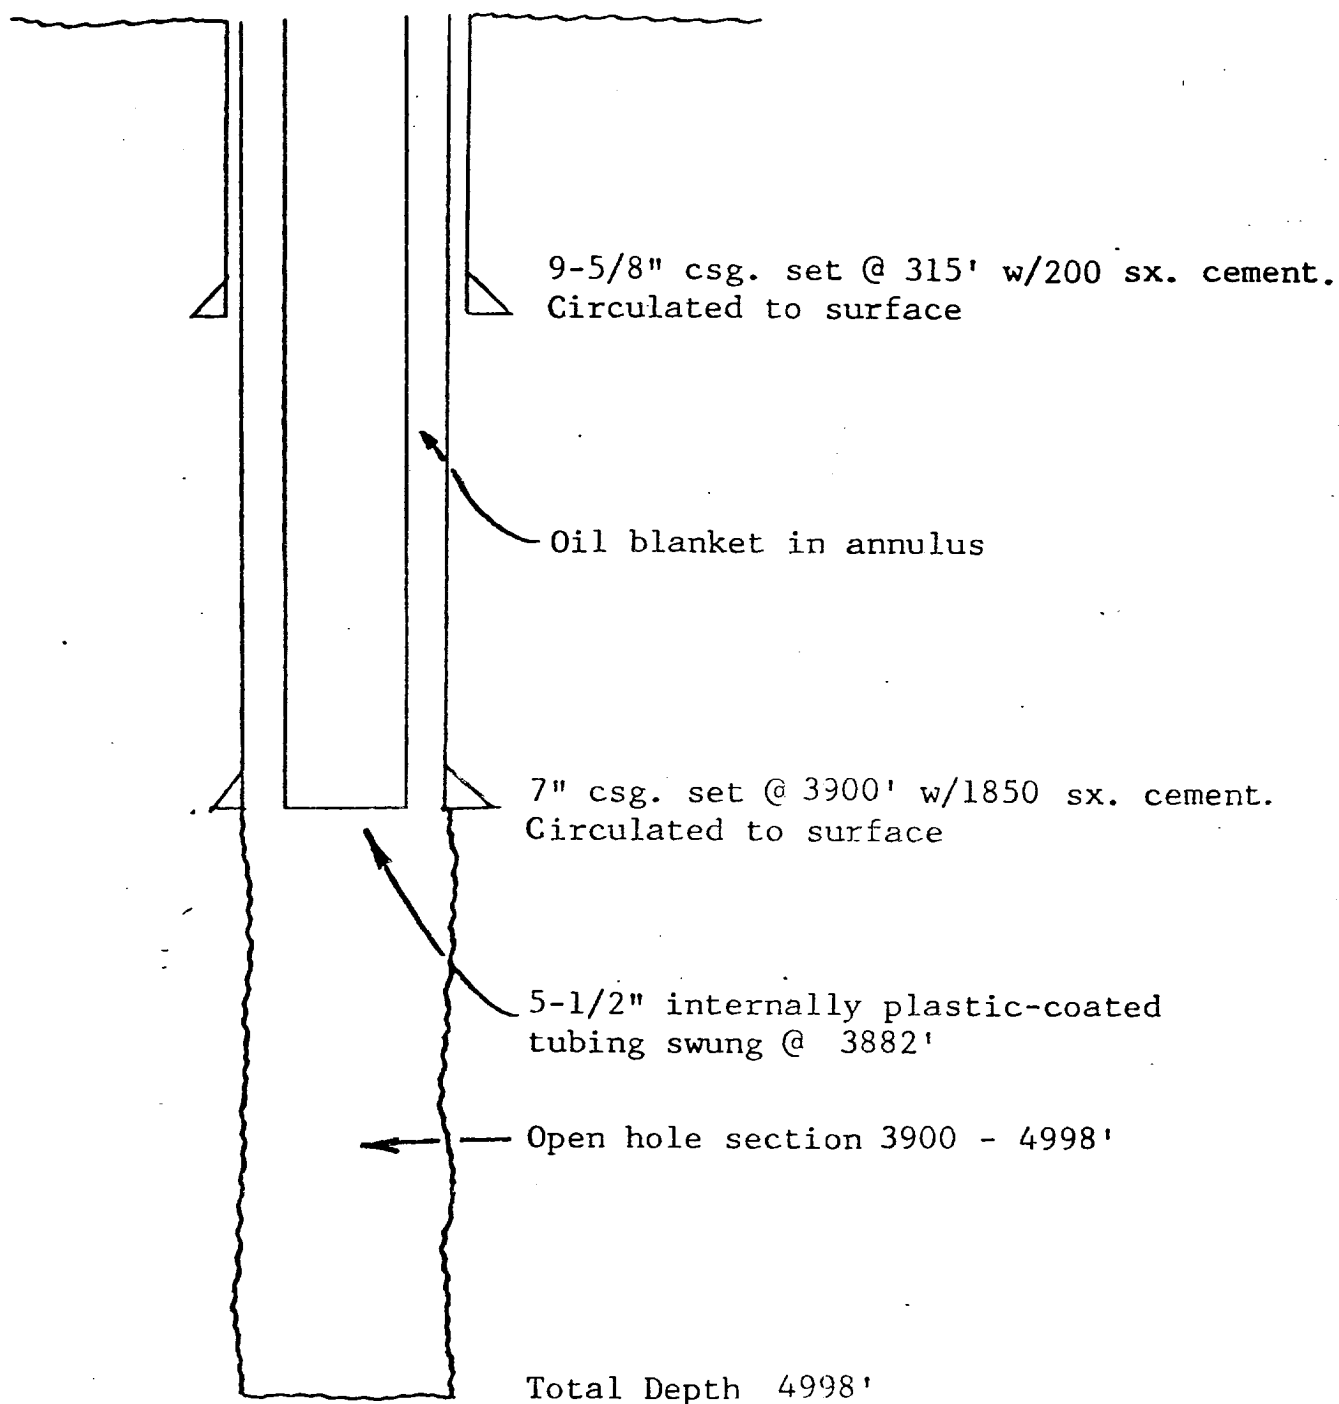

DIAGRAMMATIC SKETCH

Salt Water Disposal Well No. N-18
SE/4 SW/4 Section 18, T22S, R37E, Lea County, N.M.
BLINEBRY-DRINKARD SALT WATER DISPOSAL SYSTEM

DWN.	6/77	JVR
Rev	12/77	JVR

AGUA, INC.

HOBBS, NEW MEXICO

SCALE
NoneDWG. NO.
A-179