

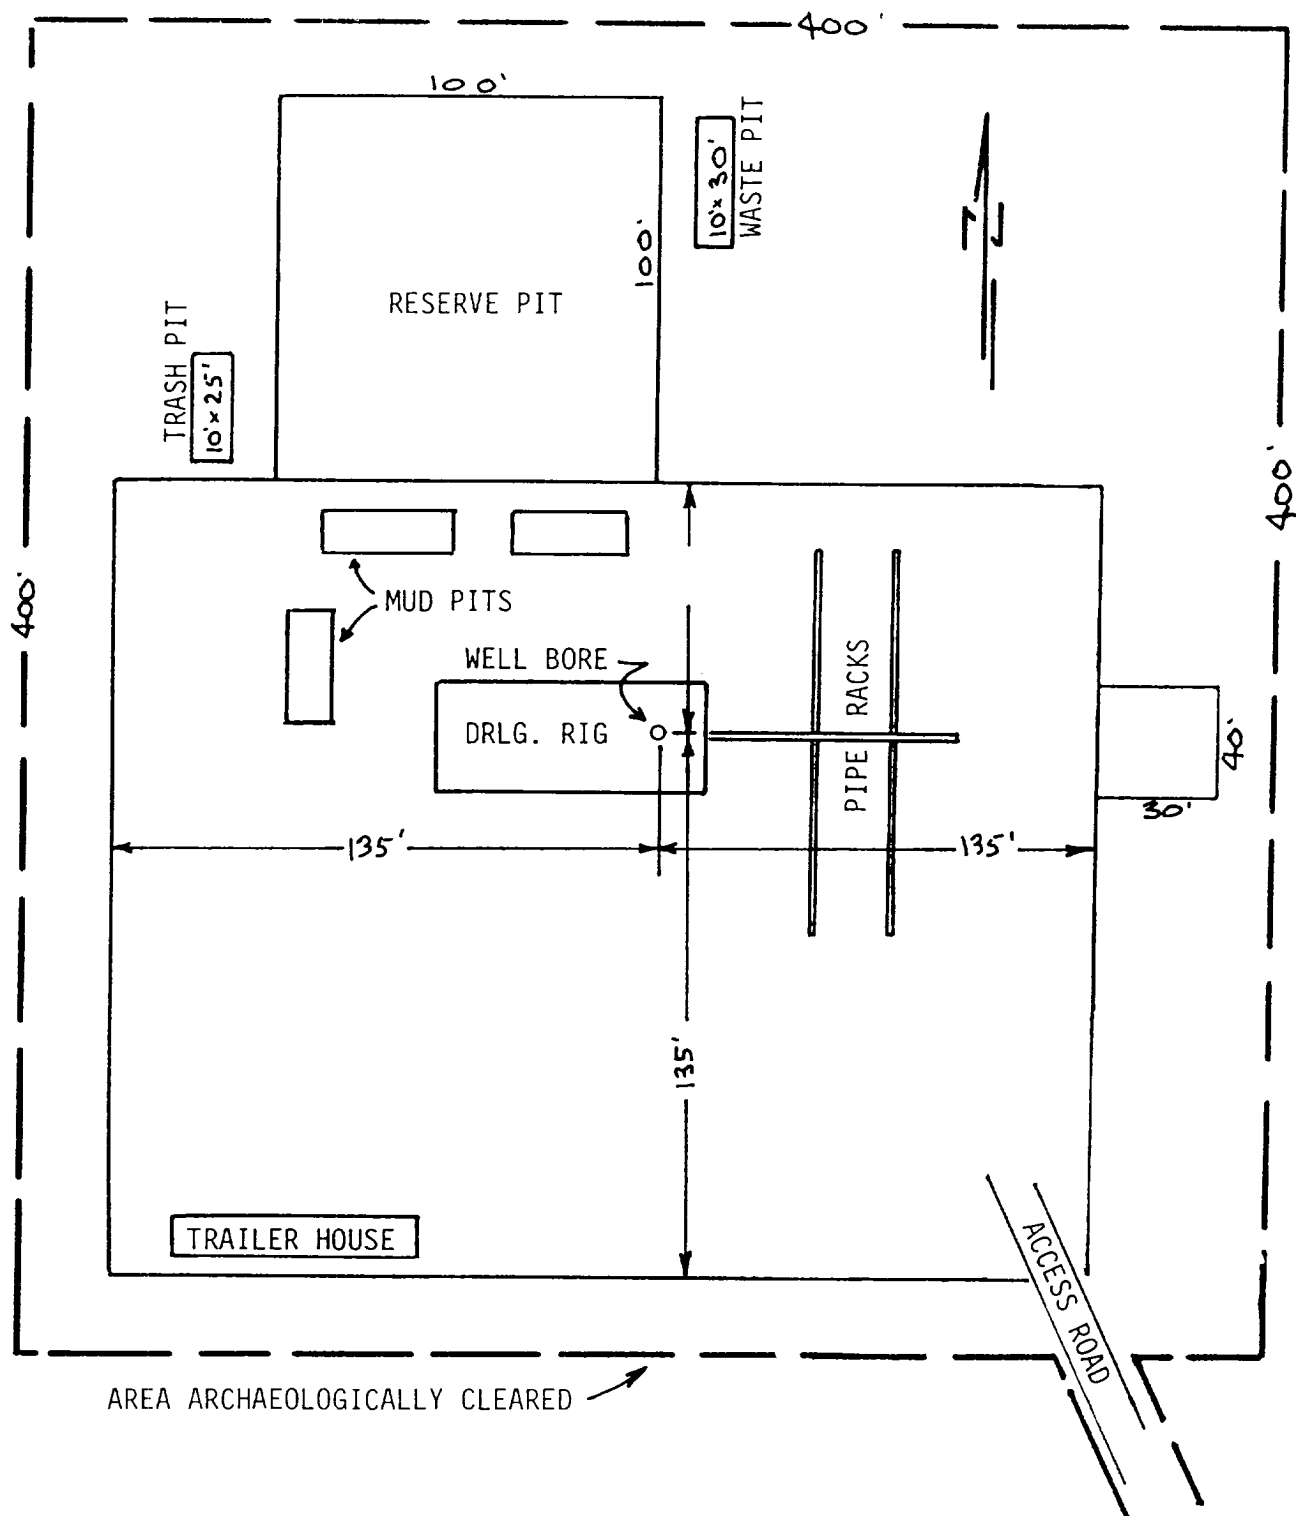


EXHIBIT "C"

TEXACO INC.
A.H. BLINEBRY FEDERAL NCT-3 WELL NO.5
DRILLING RIG LAYOUT
SCALE: None