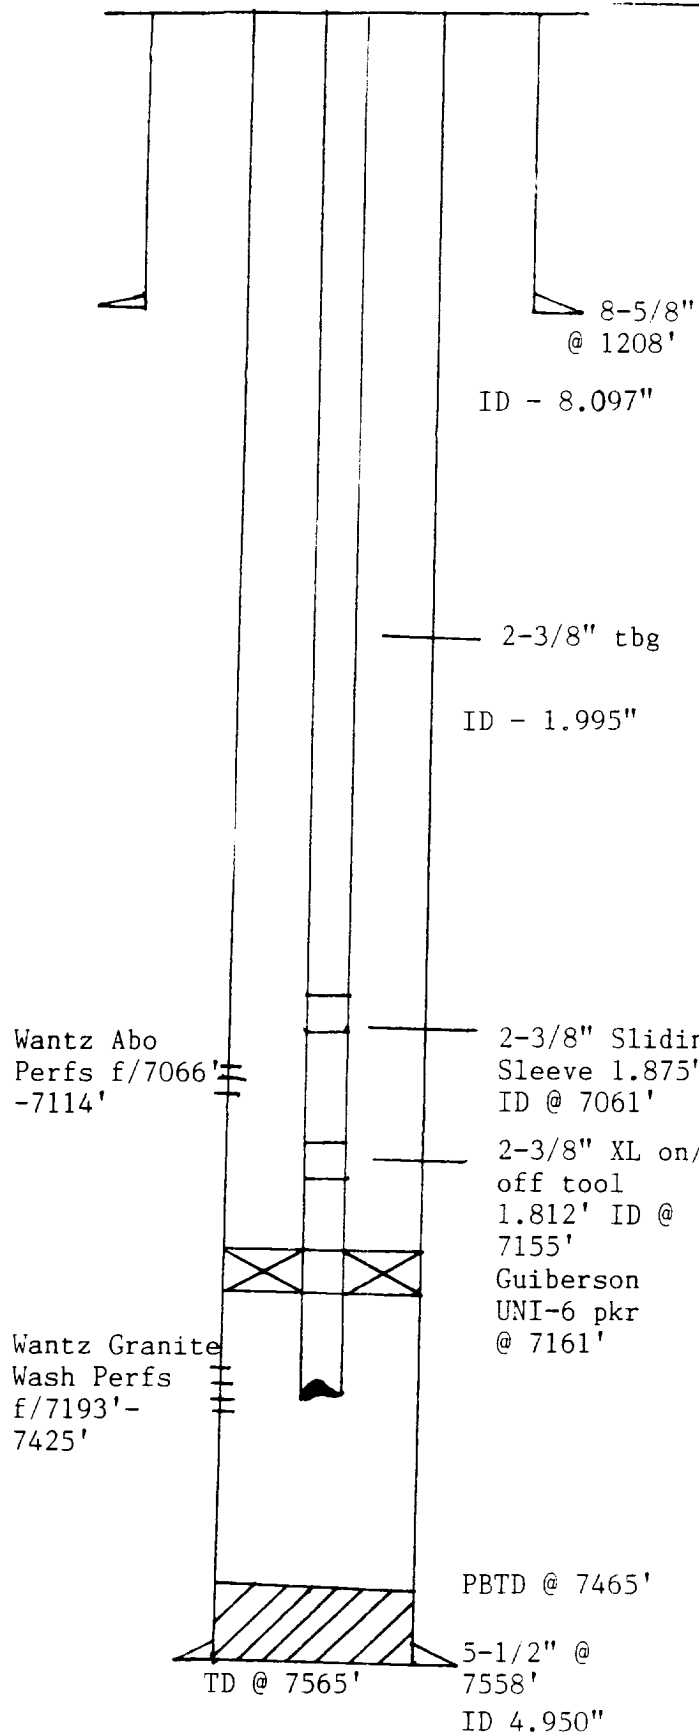


WELL DATA SHEET

FIELD DrinkardLEASE AND WELL NO. Lou Worthan No. 20LOCATION 2310' FNL & 1850' FWL Sec. 11, T22S, R37ECOUNTY AND STATE Lea County, New MexicoSTATUS Pumping/FlowingTD 7565' PBTD 7465' KB GLSURFACE CASING 8-5/8", 24#, K-55, ST & C to 1208'.Cmt'd w/325 sx Class "C". Circ'd to pit.

INTERMEDIATE CASING

PRODUCTION CASING 5-1/2", 15.5#, K-55, LT & C to7558'. Cmt'd w/1200 sx 50/50 Poz-Mix w/5# salt, 1/4#Flo seal. DV tool @ 4024'.2nd Stage w/1400 sx Lite & 100 sx Premium.Circ'd 125 sx to surface.TUBING 2-3/8", 4.7# 8rd J-55 EUE to 7058'.2-3/8" Model "L" sliding sleeve (1.875" ID). 3 jts2-3/8" tbg. "XL" on/off tool (1.812" F profile).Guiberson Uni-6 pkr @ 7161'. 1 jt 2-3/8" tbg.RODS 76 - 7/8" rods to 1900', 207 - 3/4" rods to7075', 10 - 7/8" rods, 2" x 1-1/4" rods x 16' x 20'RHBC pump. 6' gas anchor.

PUMPING UNIT

PRESENT COMPLETION: (Formation and Interval)

Wantz Abo 7066'-7114' (2 JSPF) (18 holes). WantzGranite Wash 7193'-7425' (2 JSPF) (44 holes).HISTORY Spudded on 3/16/88. Wantz Abo - acidized w/2500 7.5% NEFE HCl. Frac'd w/40,000Gals diesel w/42,000# 20/40 sand. IP - 552 MCFPD, 0 BO, 0 BW. Wantz Granite - acidized w/4000 Gals 7.5% NEFE HCl. Frac'd 2/20,000 Gals. diesel w/21# 20/40 sand. IP - 17 BOPD,48 MCFPD, 8 BOPD.PREPARED BY: Stephen P. RobertsDATE 7/29/88