


BELOW OUT PREVENTION EQUIPMENT
 10" 900s ALL FLANGED CONNECTIONS
 3,000# WORKING PRESSURE - 6,000# TEST
 S.C.F.

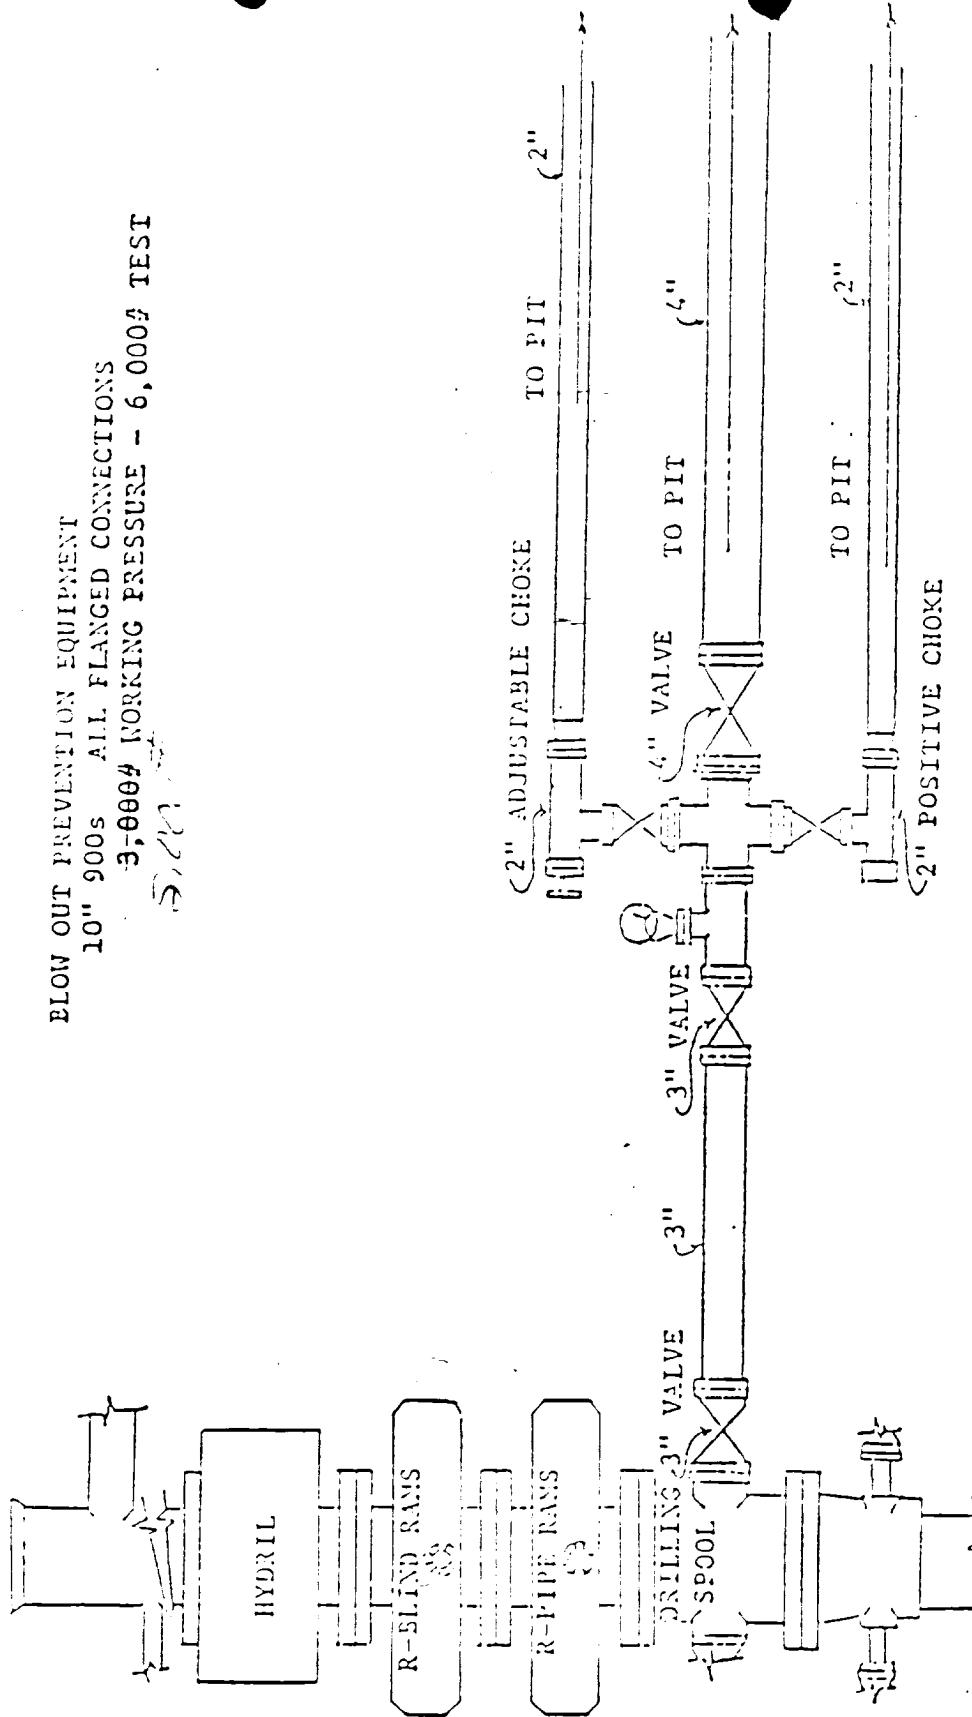

ATTACHMENT TO FORM 9-331-C