


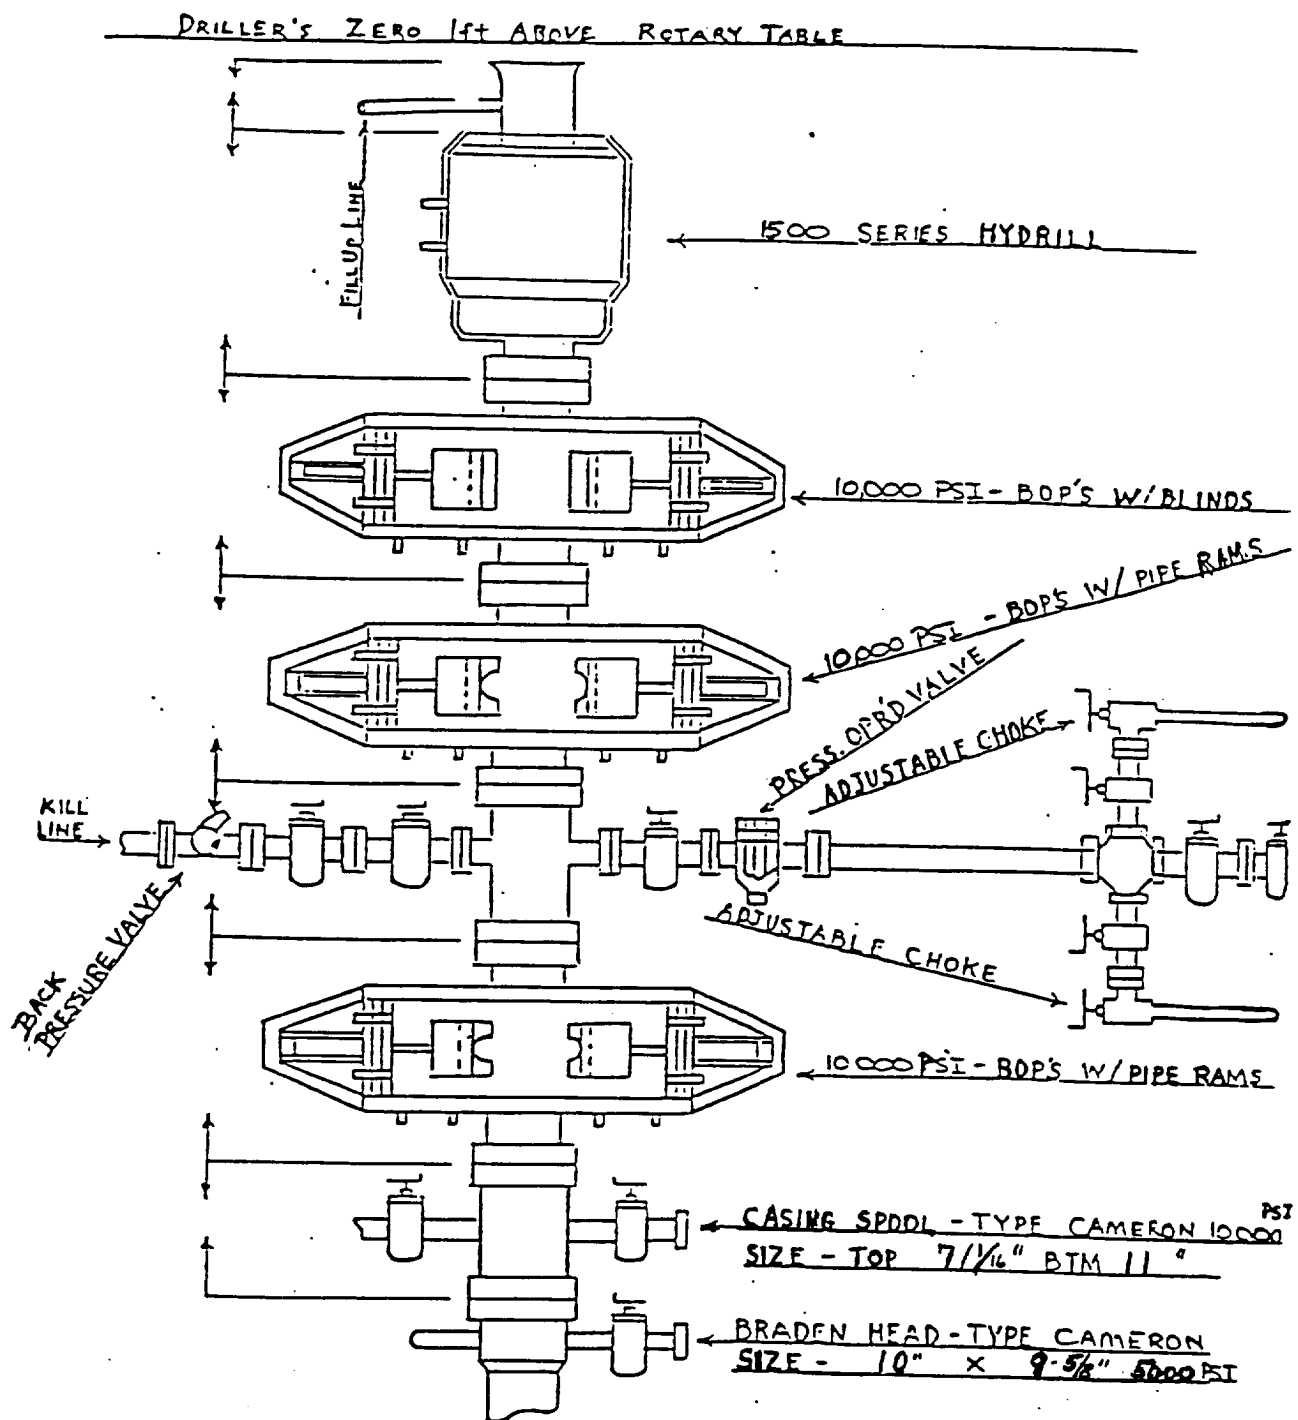

BOP Hook Up AFTER SETTING SURFACE (  $9\frac{5}{8}$ " ) + INTERMEDIATE ( 7" )  
 STRINGS. ALL CONNECTIONS FROM THE SPOOL UP WILL BE TESTED TO 10,000

BTA Oil Producers  
 8016 JV-P Hudson-State  
 Well #2  
 990' FWL & 1,980' FNL  
 Section 11, T-23-S, R-34-E  
 Lea County, New Mexico  
 Antelope Ridge (Morrow)