


RECEIVED

JAN 8 9 18 AM '96

BUREAU OF LAND MGMT
HOBBS, NM

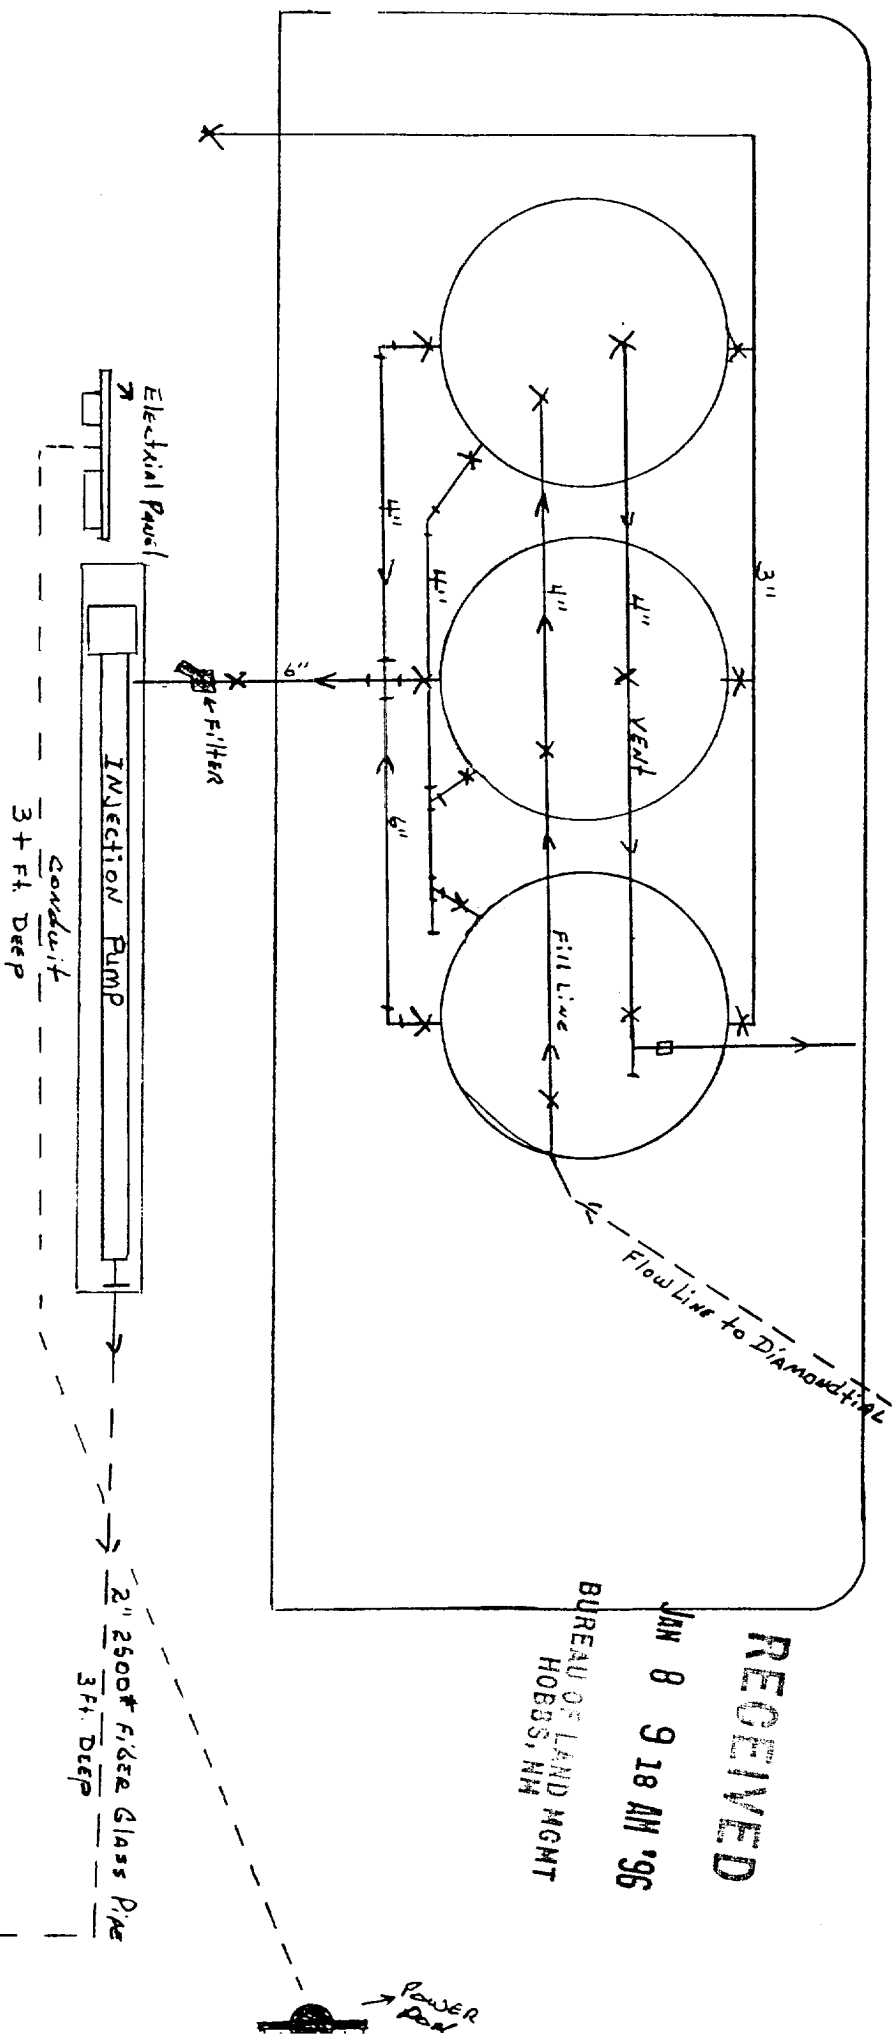

Tristie Draw SWD Battery



Well No. 1