
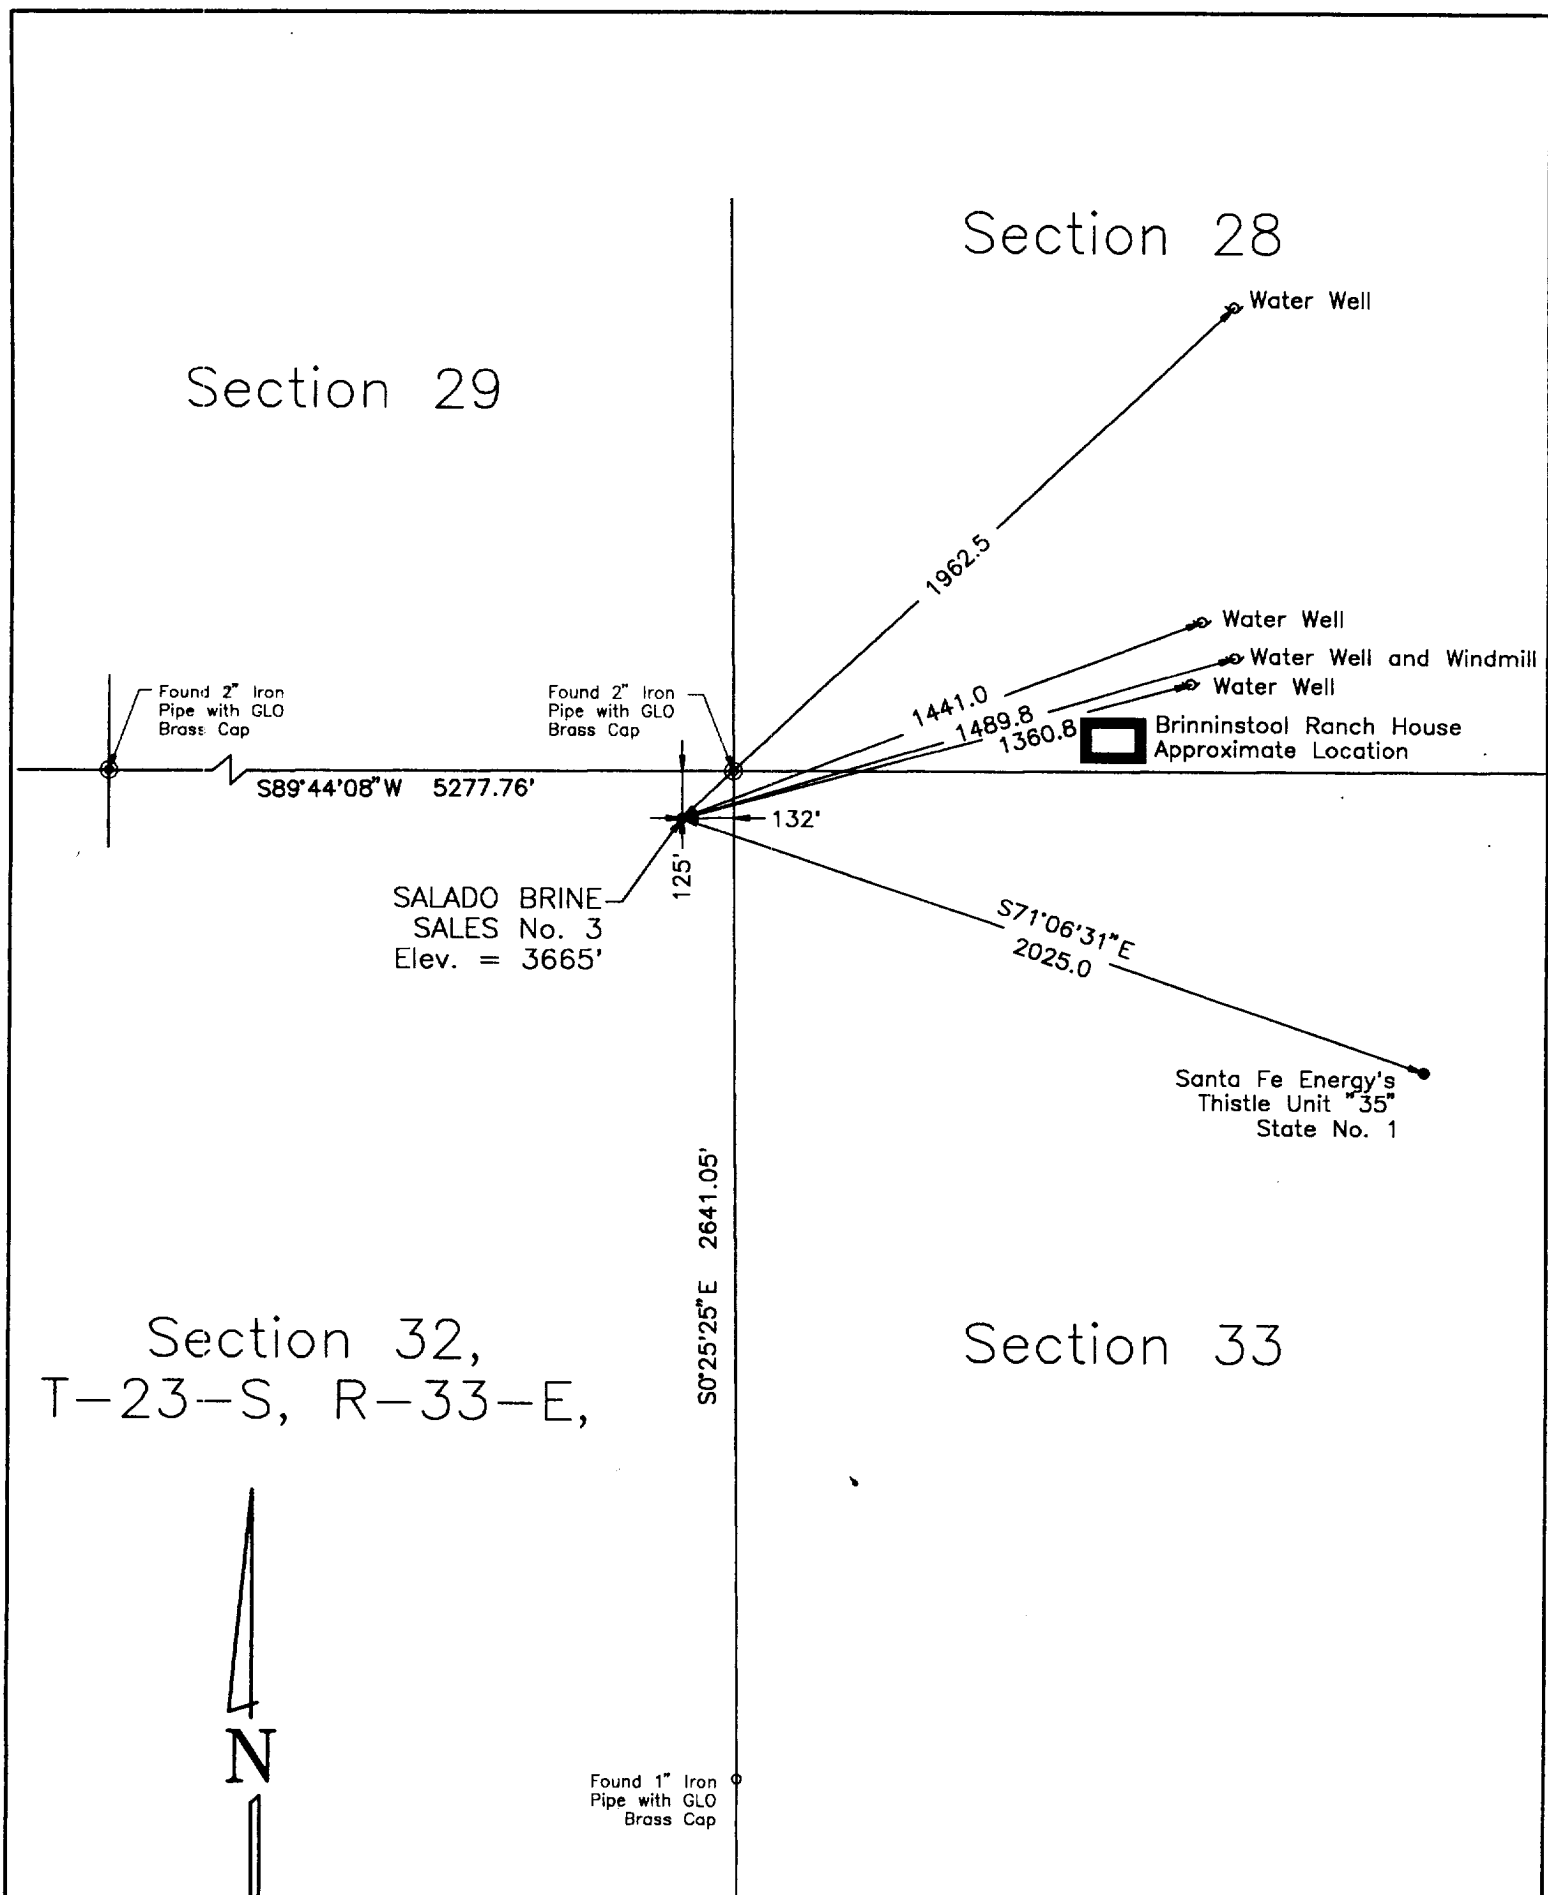


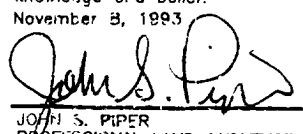

PIPER SURVEYING CO.
P.O. Box 60432
Midland, Texas 79711
(915) 550-7810

Bearings, distances, and coordinates are relative to the New Mexico State Plane Coordinate System, East Zone, 1983 NAD. This survey has an average combined grid factor of 0.9997994. The coordinate values are based on U.S.C.G. & S. Sta. "Brinninstool" with a delta alpha angle equal to 0° 25'09".

OPERATOR: SALADO BRINE SALES Attn: Chris Brinninstool P.O. Drawer "A" Jal, NM 88252	LOCATION ON: SALADO BRINE SALES NO. 3	FIELD: NA
	LEASE DESCRIPTION: SALADO BRINE SALES NE/4 of NE/4 of Section 32 T-23-S, R-33-E, N.M.P.M., Lea County, New Mexico	ACREAGE: NA
The well location shown on this plat represents an actual survey made by me or under my supervision to the best of my knowledge and belief. November 8, 1993  JOHN S. PIPER PROFESSIONAL LAND SURVEYOR REGISTERED SEAL NO. 7254	LOCATION IN SURVEY: 125' FNL and 132' FEL Section 32	ELEVATION: 3665'
	LOCATION IN LEASE: Not Applicable	DATE: November 8, 1993
	NEAREST POST OFFICE: 25.2 Miles Northwest of Jal, NM	SCALE: Scale: 1" = 500 Ft
	GEODETTIC POSITION: LATITUDE: 32°16'05.153" LONGITUDE: 103°35'10.436"	DRAWN BY: J.S. Piper
	STATE PLANE COORDINATES: NORTH (Y) 462,070.91' EAST (X) 772,256.32'	DWG FILE: Brinstl3.DWG
		FIELD BOOK: Lea Co. 9, Pg. 61
		NORTH AMERICA DATUM OF: 1983
		ZONE: East STATE: NM