

MYCO INDUSTRIES, INC.

6/19/95 OPERATING AGREEMENT

SEC 7, T1235-R32E (ALL) CONTAINING 663.92 ACRES

CPM GAS SALES LINE (POOLED ALL DEPTHS)


31734 FED #1
SHAR BRO FED #1
BLUE QUAIL FEDERAL #1, #2
SW/SE 660' FLS & 1980' FEL
UNIT O SEC. 7-T1235-R32E
LEA CO., NM
LE # NM-86151
R-C / NM-95442

N
NO SCALE

RECEIVED
2000 JUL 27 P 1:55

SITE FACILITY DIAGRAM
UPDATED 11/22/95
7/18/2000

PUMP JACK

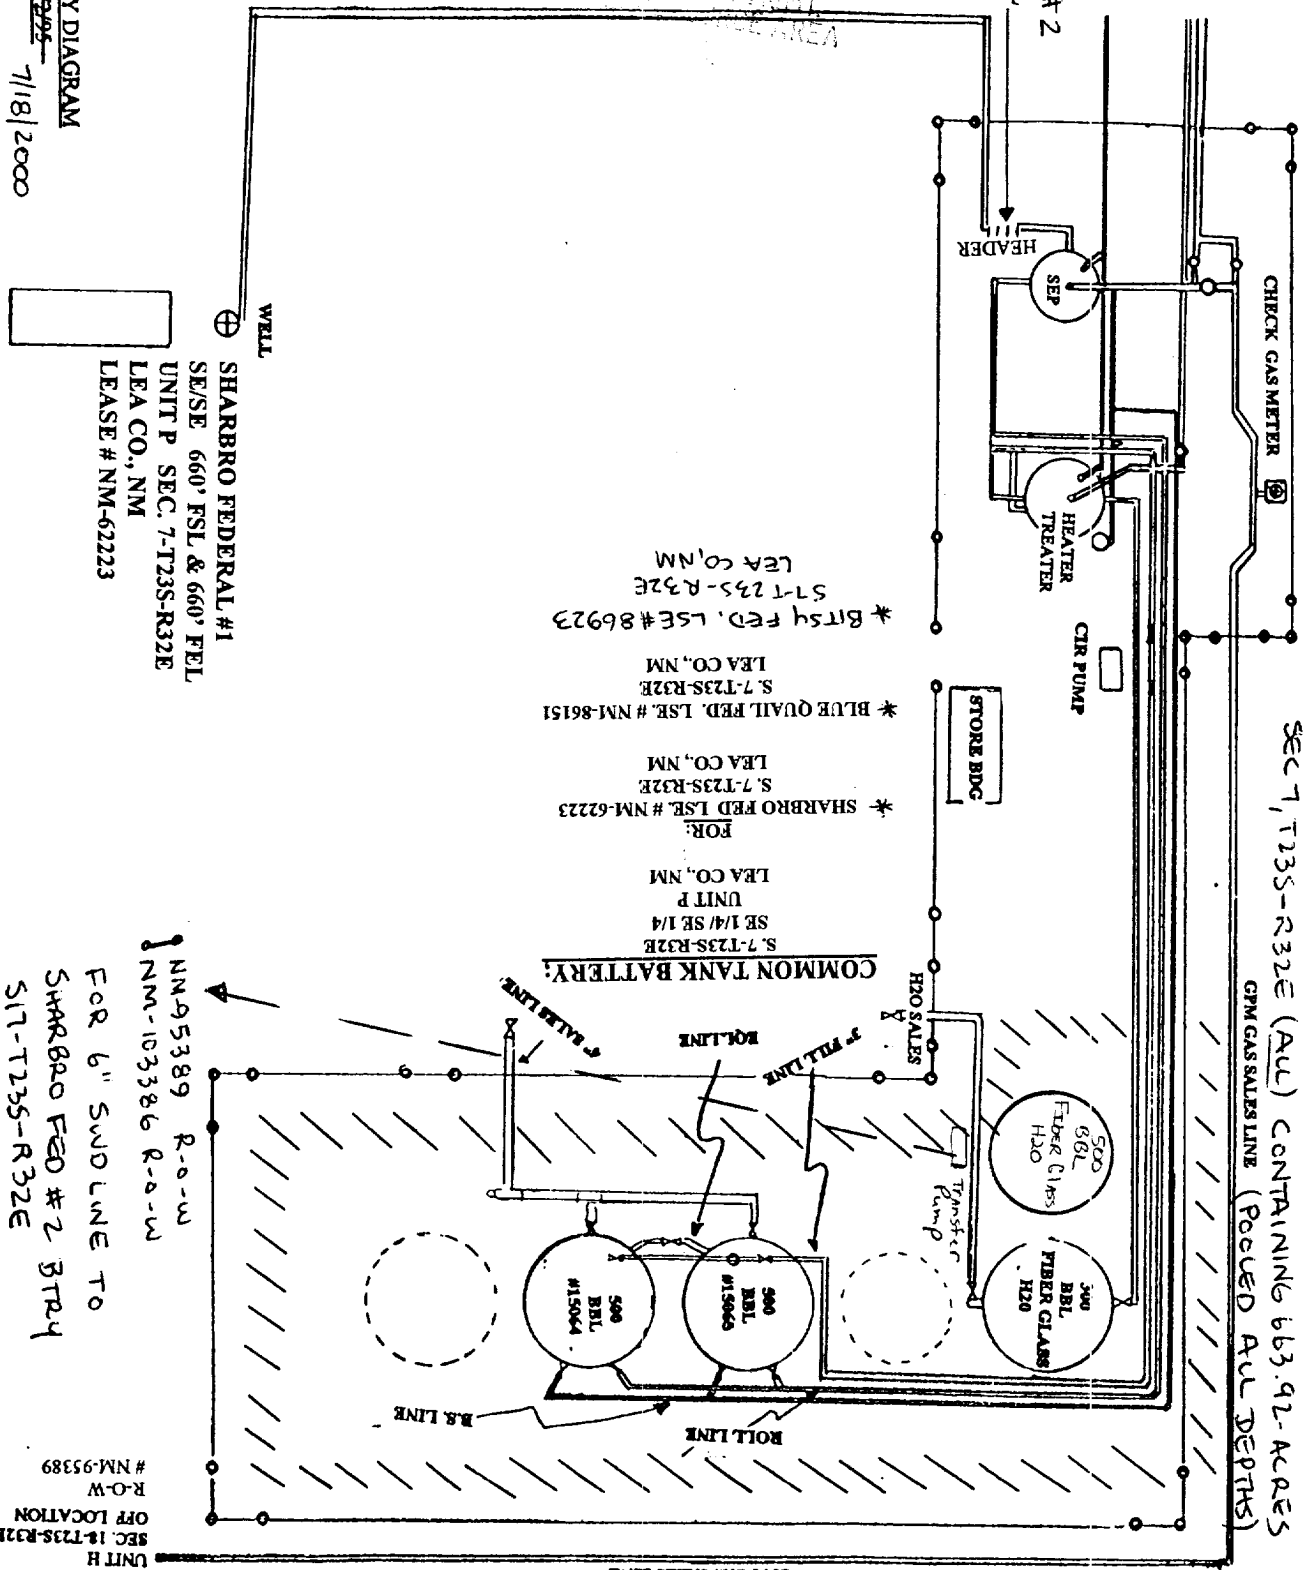

NM-95389 R-o-w
NM-103386 R-o-w

FOR 6" SWD LINE TO
SHAR BRO FED #2 BTRY
S17-T1235-R32E

GAS SALES
UNIT H
SEC. 12-T1235-R32E
OFF LOCATION
R-O-W
NM-95389

NMOCJD SWD-510
S16-T1225-R32E (UNIT E)
TO: YPC SWD KIWI "AKK"