


DIAMOND TAIL 24' FEDERAL #1
 1980 ESE 660' FWL SEC 4 T23S R32E
 LEA Co. N.M.
 PROPOSED PLUGGED WELLBORE

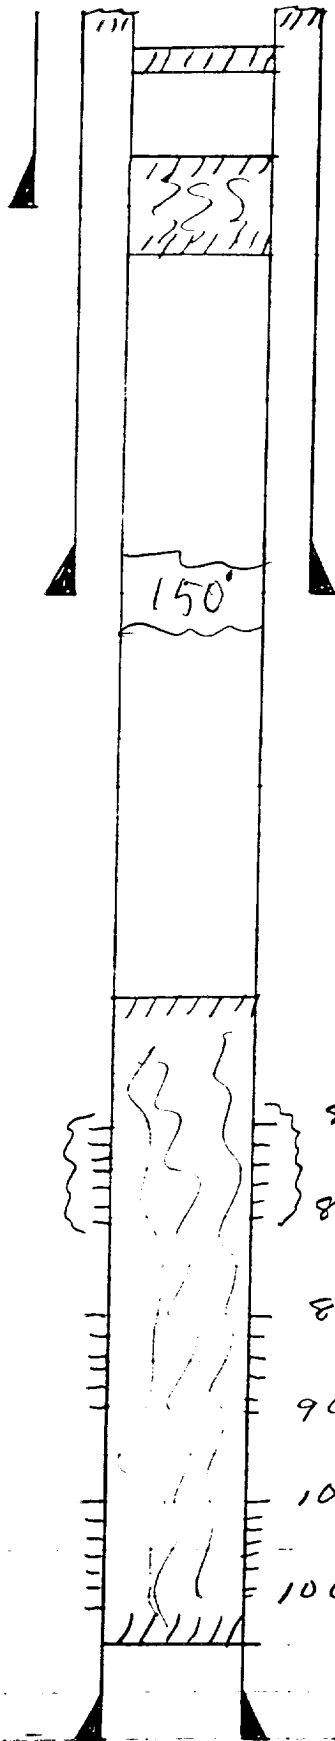

55K ~~15'~~ 3' 50'

255K CMT PLUG 500' - 730'
 618 13 3/4" @ 618'

4785 8 5/8" @ 4785'

225' ST CMT 8120' - 10150'

8247

PERFS 8247-8253 SQED

8253

8994

PERFS 8994-9030

9030

10029

PERFS 10029-10082

10082

10300 5 1/2" @ 10300