


MYCO INDUSTRIES, INC.

BLISSY FEDERAL #1
SE/NE 1980' ENL & 660' FEL
UNIT H SEC. 7-T23S-R32E
LEA CO., NM
LEASE # NM-86923
R-O-W NM NM-95527

BLUE QUAIL FEDERAL #1
SW/SE 660' FLS & 1980' FEL
UNIT O SEC. 7-T23S-R32E
LEA CO., NM
LEASE # NM-96151
R-O-W NM-95442

SITE FACILITY DIAGRAM
UPDATED 11/2/93

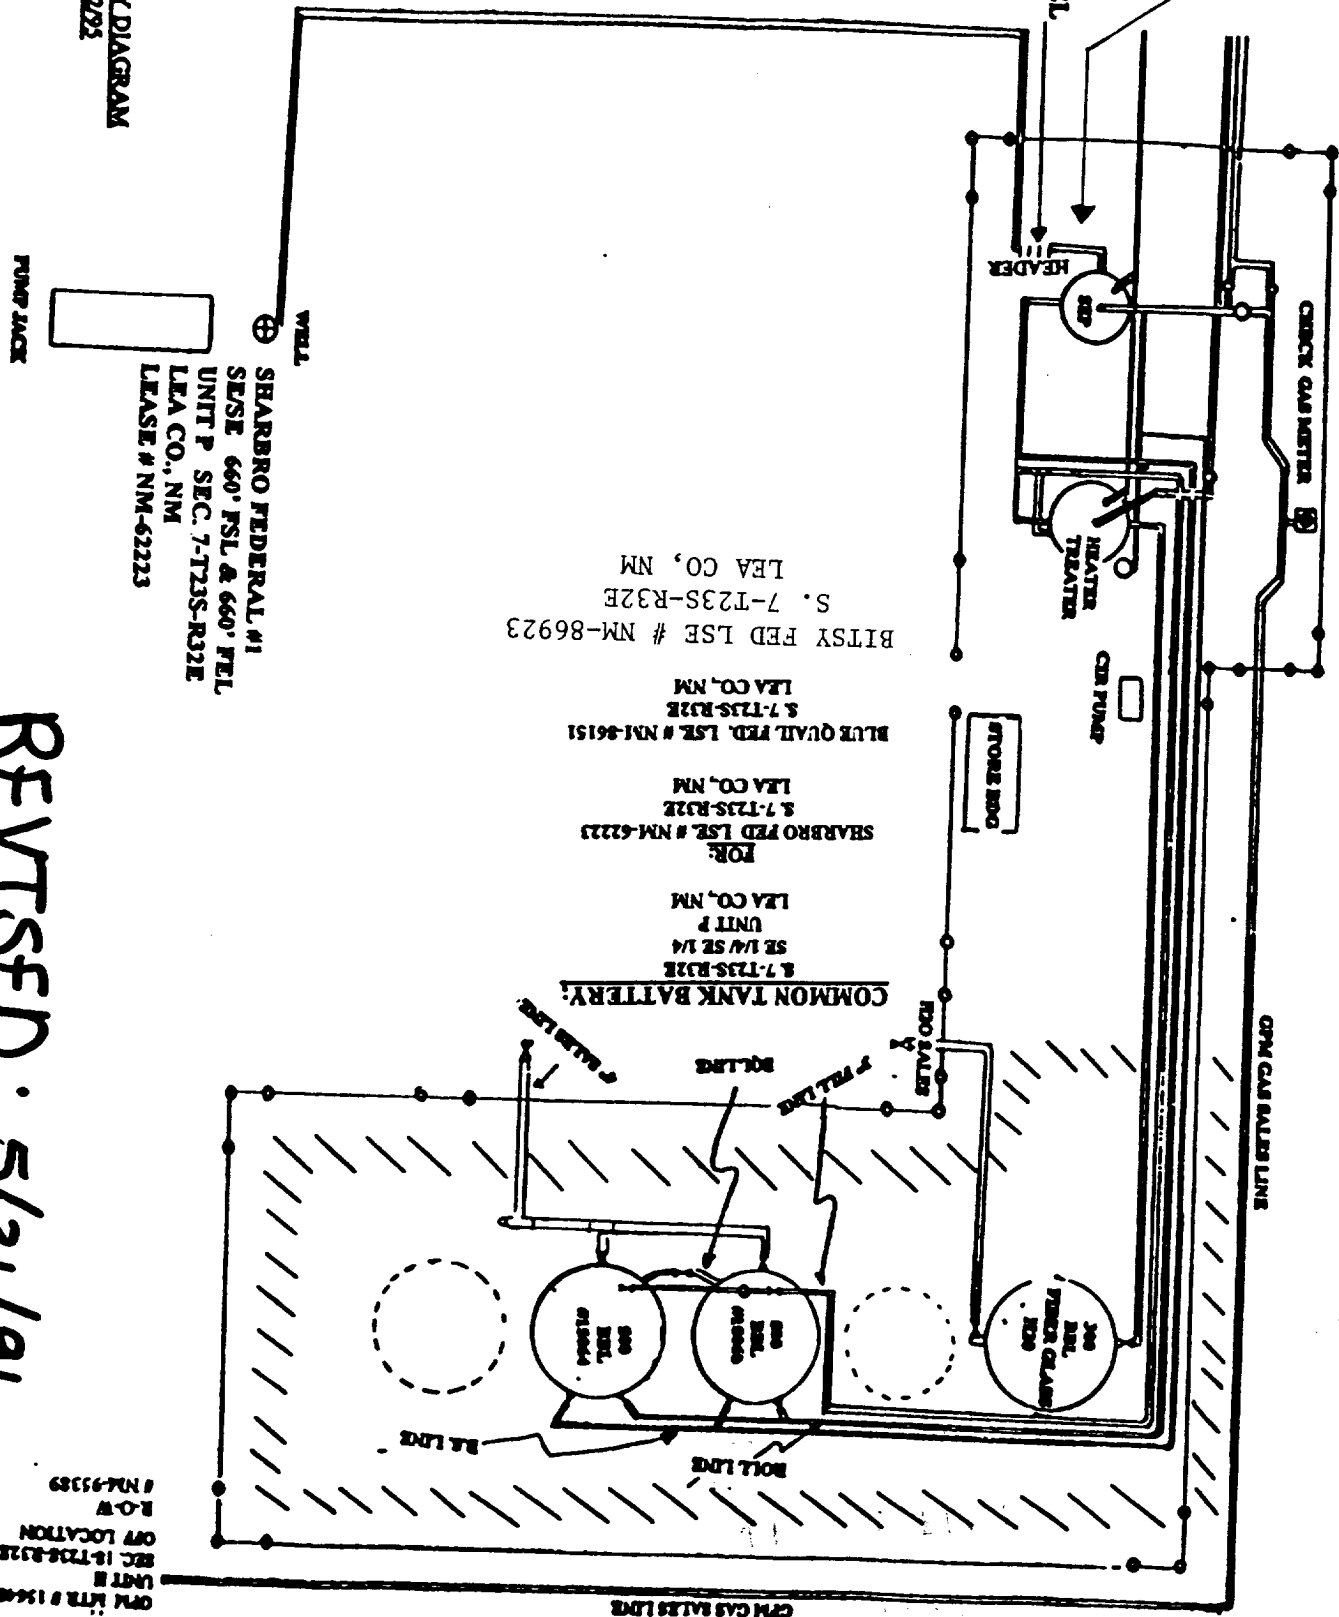

REVISED: 5/31/94