
PLAT SHOWING PROPOSED WELL LOCATION IN SECTION 22, T-22-S, R-37-E, N.M.P.M.

LEA COUNTY, NEW MEXICO

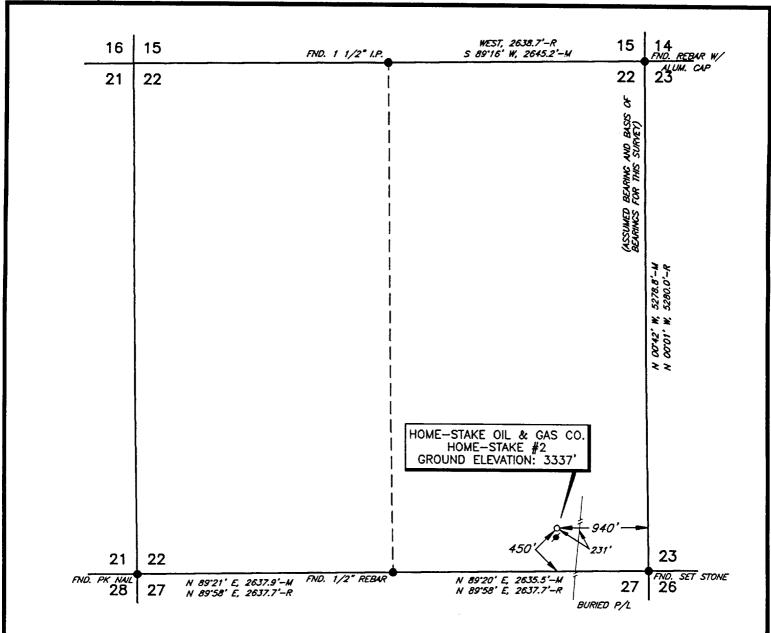

-R=RECORD -M=MEASURED

DATE OF FIELD WORK: SEPTEMBER 10, 1999

I, V. L. BEZNER, A PROFESSIONAL SURVEYOR IN THE STATE OF NEW MEXICO AND AUTHORIZED AGENT OF TOPOGRAPHIC LAND SURVEYORS, HEREBY CERTIFY THIS PLAT TO BE A TRUE REPRESENTATION OF A SURVEY PERFORMED IN THE FIELD UNDER MY SUPERVISION, THAT I AM RESPONSIBLE FOR THIS SURVEY, THAT THIS SURVEY IS TRUE AND CORRECT TO THE BEST OF MY KNOWLEDGE AND BELIEF AND THAT THIS PLAT AND FIELD SURVEY UPON WHICH IT IS BASED MEET THE MINIMUM STANDARDS FOR SURVEYING IN NEW MEXICO. (RULE 500.6 FASEMENT SURVEYING)

Vnn ner 9-16-99

V. L. BEZNER, P.S. NO. 7920

NEW WAR THEN Z 1000' BEZNER MINISONAL LAND NO.7920 DESCONAL LAND

SHEET :

1 OF 1

					SCALE: AS SHOWN
				HOME-STAKE OIL & GAS COMPANY	DATE: SEPTEMBER 10, 1999
NO.	REVISION	DATE	BY		JOB NO.: 65205-F
SURVEYED BY: B.R.B.				SURVEYING AND MAPPING BY	
DRAWN BY: V.H.B.				TOPOGRAPHIC LAND SURVEYORS	QUAD NO.: 45 SW
APPROVED BY: V.L.B.				2903 NORTH BIG SPRING — MIDLAND, TEXAS 79705	SHEET: 1 OF 1

