


Section A. Date 7-26-62 AM 5 56
Operator Humble Oil & Ref. Co. Lease MALCOLM R MADERA "B"
Well No. 1 Unit Letter F Section 10 Township 26-5 Range 33-E NMPM
Located 2310 Feet From NORTH Line, 2310 Feet From WEST Line
County LEA G. L. Elevation LATER Dedicated Acreage 40 Acres
Name of Producing Formation DELAWARE Pool SALADO DRAW

1. Is the Operator the only owner* in the dedicated acreage outlined on the plat below?
Yes ✓ No
2. If the answer to question one is "no", have the interests of all the owners been consolidated by communitization agreement or otherwise? Yes No If answer is "yes," Type of Consolidation
3. If the answer to question two is "no," list all the owners and thier respective interests below:

Owner	Land Description
-------	------------------

Section B

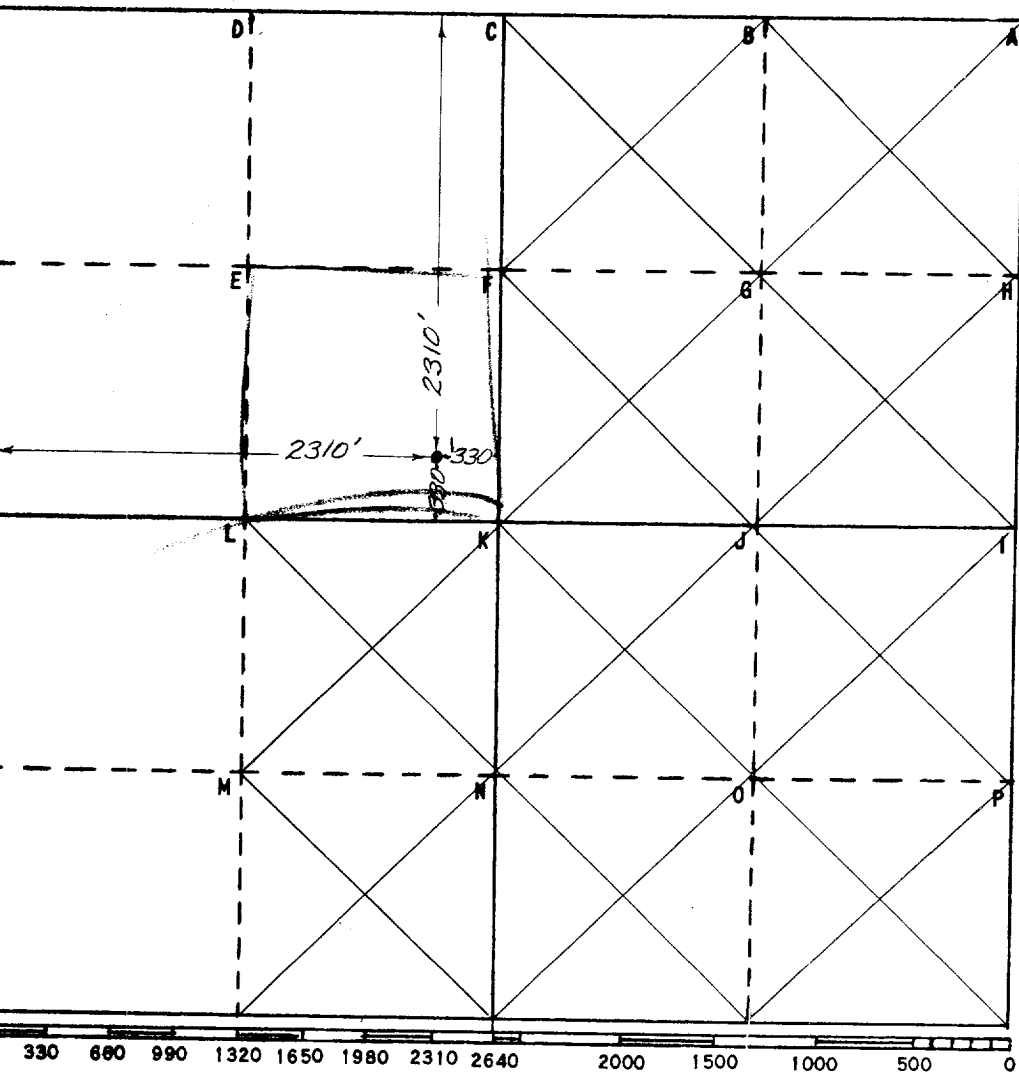


This is to certify that the information in Section A above is true and complete to the best of my knowledge and belief

HUMBLE OIL & REFG. CO.
(Operator)
R. G. Johnson
(Representative)

Box 1600 Midland, Texas
Address

This is to certify that the well location shown on the plat in Section B was plotted from field notes of actual surveys made by me or under my supervision and that the same is true and correct to the best of my knowledge and belief.

Date Surveyed 7-25-62
H. N. Strickland
Registered Professional
Engineer and/or Land Surveyor
Certificate No. 2156

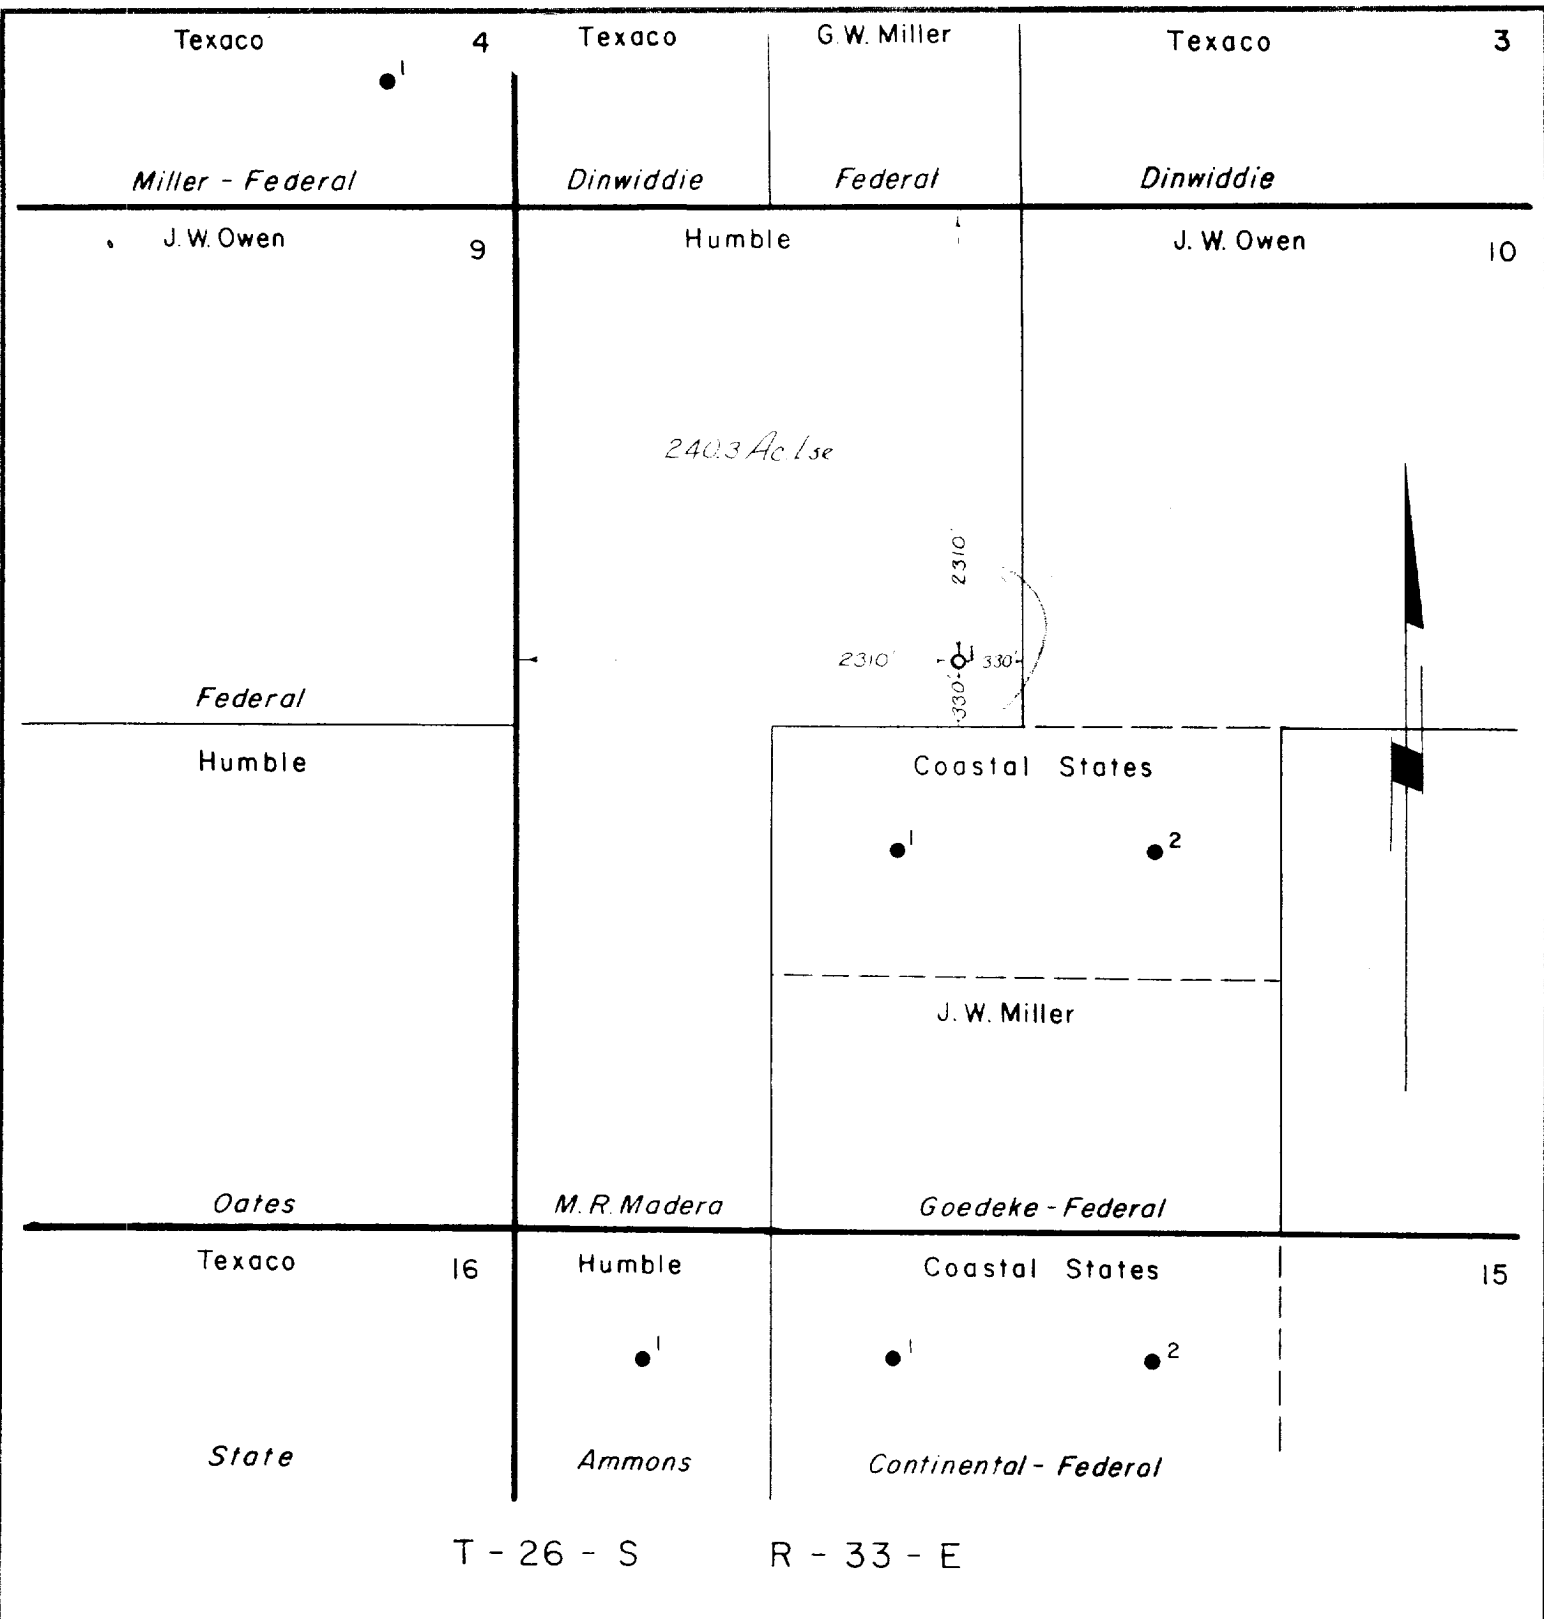

This Application For Well No. _____

This is to certify that I am a registered professional engineer or registered land surveyor, in the State of New Mexico, that this map was prepared from field notes of actual surveys made by me or under my direction and that the same is true and correct to the best of my knowledge and belief.

2156

Registration Number

Registered Professional Engineer or Registered Land Surveyor

MALCOLM R. MADERA "B" Lse.No. 602833
LEA COUNTY, NEW MEXICO 602737

HUMBLE OIL & REFINING COMPANY
CIVIL ENGINEERING DIVISION
MIDLAND, TEXAS

DRAWN B.P. Guyton
CHECKED [Signature]
APPR [Signature]

SCALE 1" = 1000'
DATE 7-24-62
REVISED

FILE NO.
W-A 3371