

WELL COMPLETION SKETCHES

LOCATION

Sec 24-T23S-36E

1650' FNL + 1650' FWL

WELL

Account 1 #25

FIELD

Jal mat - TNSL - YTS-7R

DATE

9-18-92


☒ PRESENT COMPLETION☐ SUGGESTED COMPLETION

GL = 3344

PERMANENT WELL BORE DATA

WELL HISTORY

13 3/8" 32.4# @ 269' cmtw / 350sx

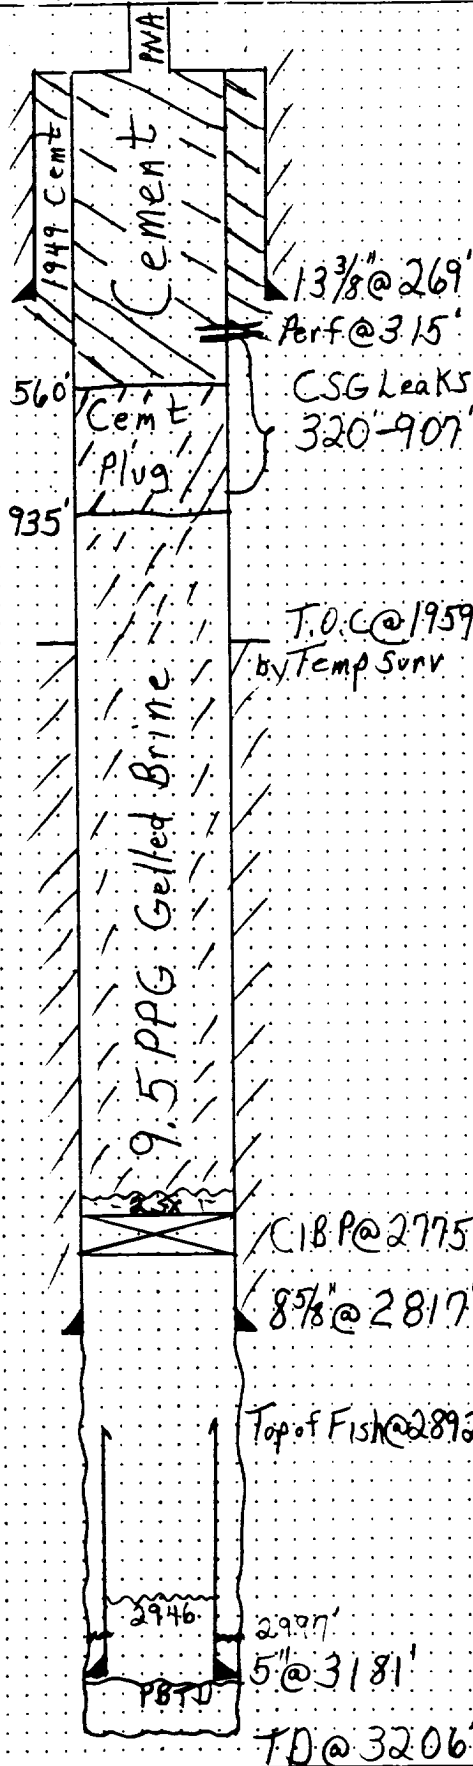

Tops: Tansill - 2710
 Yates - 2900
 Seven Rivers - 3130

8 5/8" 28# @ 2817' cmtw / 600sx

5" F.J. Liner @ 3181'

12/48 - OH Completion
 2/49 - Pump 500sx Cmt 13 3/8" 8 5/8"
 5/49 - Test 8 5/8" w/ B.P. - OK
 7/49 - Acid w/ 500g
 9/49 - Clean out to T.D.
 2/74 - Run 5" Flush Jt Liner
 2546 - 3181'
 Frac w/ 20000g gel +
 30000 #sd
 4/89 - Tag Liner Top @ 2546'
 5/89 - Fish 296' of 5"
 Liner. Unsuccessful
 @ Fishing Remaining
 Liner. LD 2 7/8" tbg
 - TA well -

6/92 - Set CIBP @ 2775'
 Hole would NOT Load
 will P+A @ later date

9/92 - Isolate Csg Leaks
 f/ 320 - 907'
 Circ 9.5 PPG gelled
 Brine f/ CIBP to surf.
 Spot Balanced Plug (100sx)
 f/ 560 - 935. Perf @ 315'
 Pump 125sx Class C ~ 2% Gel
 Down Csg. Cut Wellhead
 + Anchors 3' below GL.
 Set P+A Marker

* * * * *
 * Plugged and Abandoned *
 * 9-17-92 *
 * * * * *

TD @ 3206'