


OXY USA INC. CURRENT
MYERS LANGLEY MATTIX UT #10
SEC 25 T23S R36E LEA NM

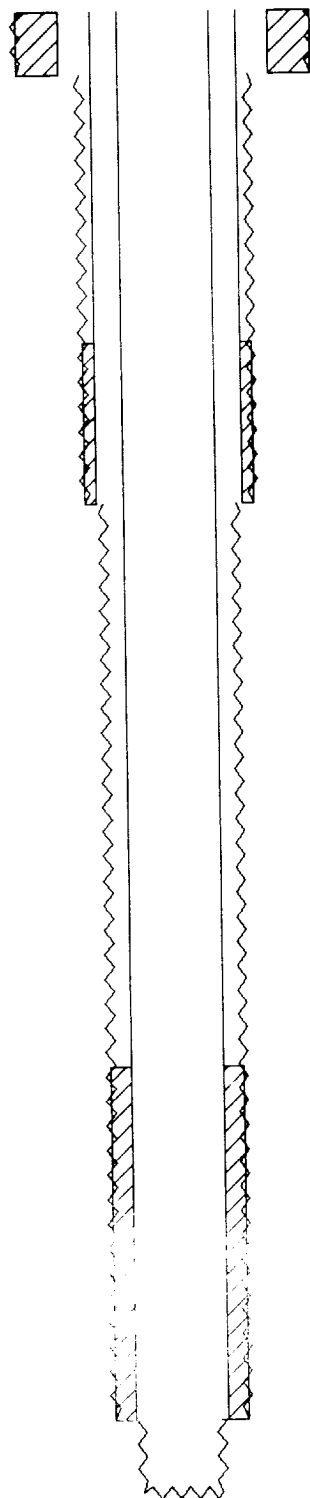

0.0 - 157.0' 17 1/2" OD HOLE
0.0 - 157.0' CEMENT 75sx-CIRC
0.0 - 157.0' 12 1/2" OD SURF CSG



157.0 - 1210.0' 10" OD HOLE
815.0 - 1210.0' CEMENT 150sx-CALC
0.0 - 1210.0' 8 5/8" OD INT CSG

1210.0 - 3459.0' 7 7/8" OD HOLE
2593.0 - 3459.0' CEMENT 150sx-CALC
0.0 - 3459.0' 5 1/2" OD PROD CSG

3459.0 - 3641.0' 4 3/4" OD HOLE

TD: 3641'

OXY USA INC. PROPOSED
MYERS LANGLEY MATIX UT #10
SEC 25 T23S R36E LEA NW

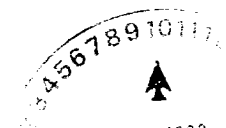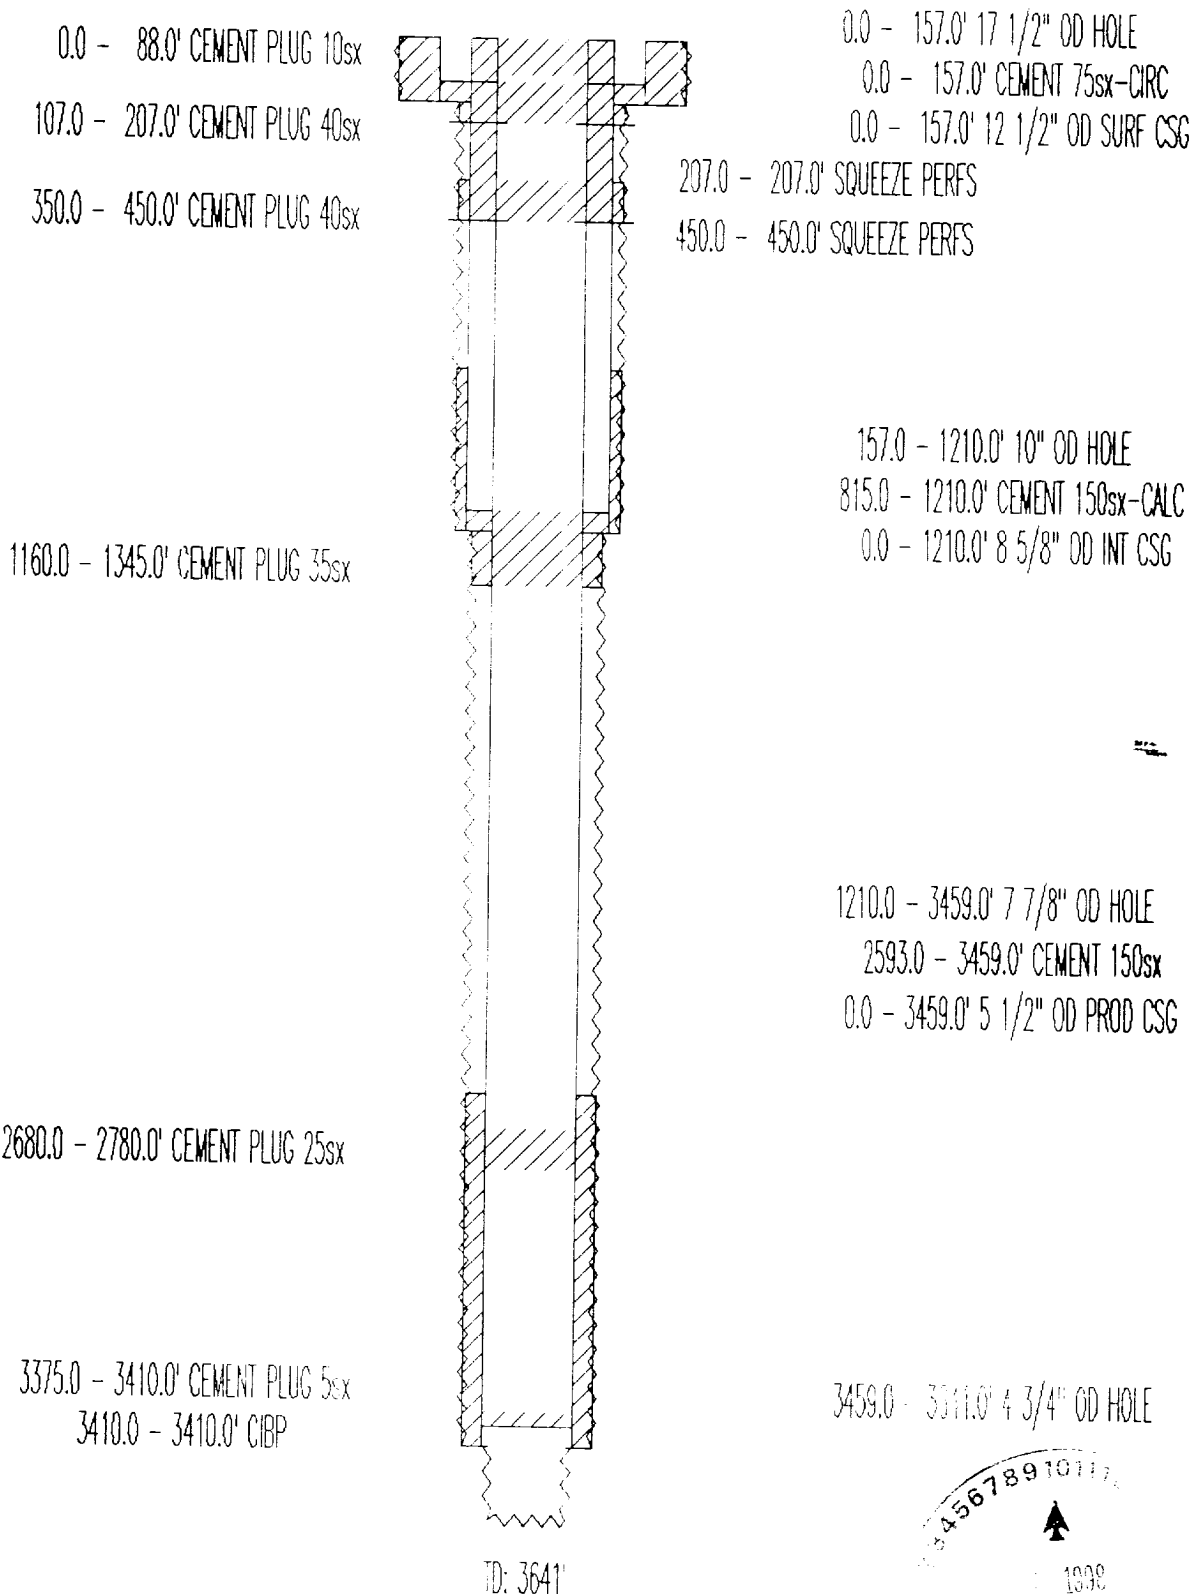

1000
Received
Hobbs
OCB