


GAS WELL PLAT

DATE March 24, 1955

WESTERN NATURAL GAS CO. Lankford 1-Casing
 LEASE Yates WELL NO. 160
 FORMATION Jal-Mat POOL Jal-Mat ACRES DEDICATED 160
 TYPE OF COMPLETION Dual OTHER DUALY COMPLETED WELLS WITHIN
 THE DEDICATED ACREAGE None

RANGE 36 E

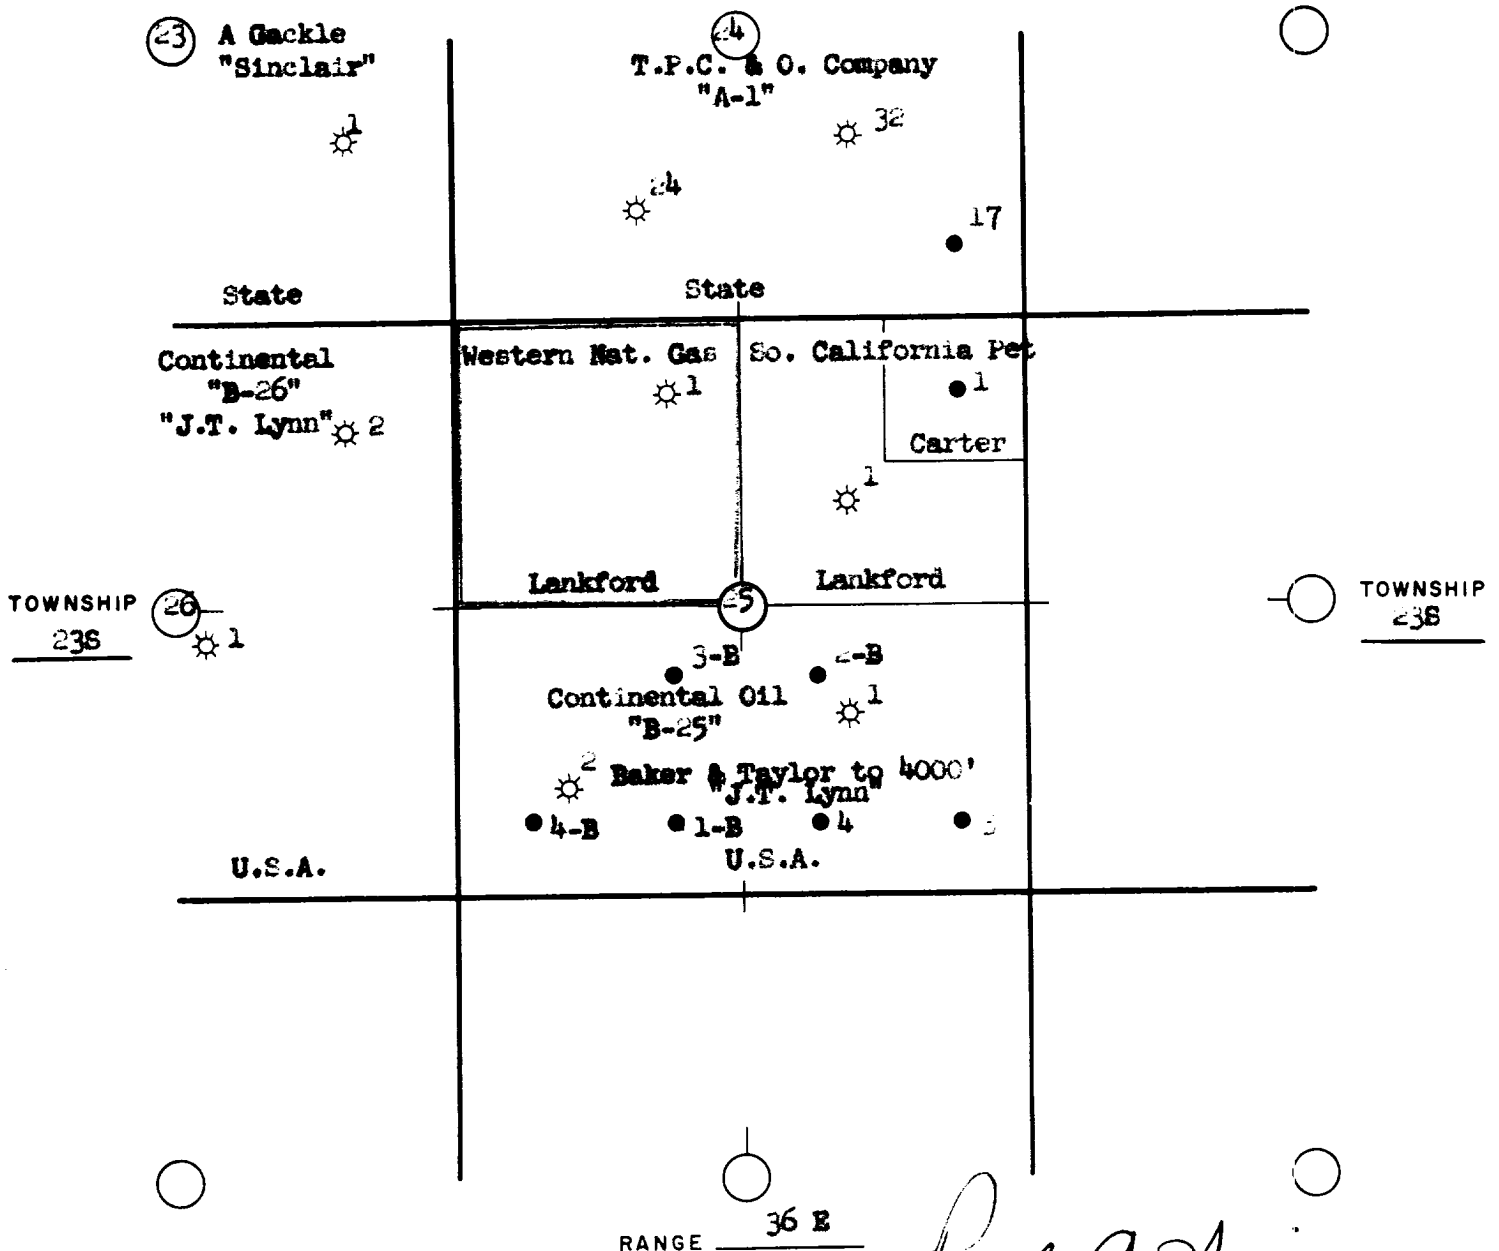

I HEREBY CERTIFY THAT THE INFORMATION
 GIVEN ABOVE IS TRUE AND COMPLETE TO
 THE BEST OF MY KNOWLEDGE.

NAME Paul C. Hughes
 POSITION Chief Engineer
 REPRESENTING Western Natural Gas Co.
 ADDRESS 1006 Main St. - Houston, Texas