

NEW MEXICO
LAND CONSERVATION COMMISSION

Form C-128

Well Location and/or Gas Proration Plat

Date 10 - 22 - 56

Operator The Texas Company Lease State of New Mexico "BZ" NCT-8


Well No. 2 Section 16 Township 23 South Range 37 East NMPM

Located 1980 Feet From North Line, 1980 Feet From West Line,

Lea County, New Mexico. G. L. Elevation 3313'

Name of Producing Formation Lower Queen SandPool Langlie-Mattix Dedicated Acreage 40

(Note: All distances must be from outer boundaries of Section)

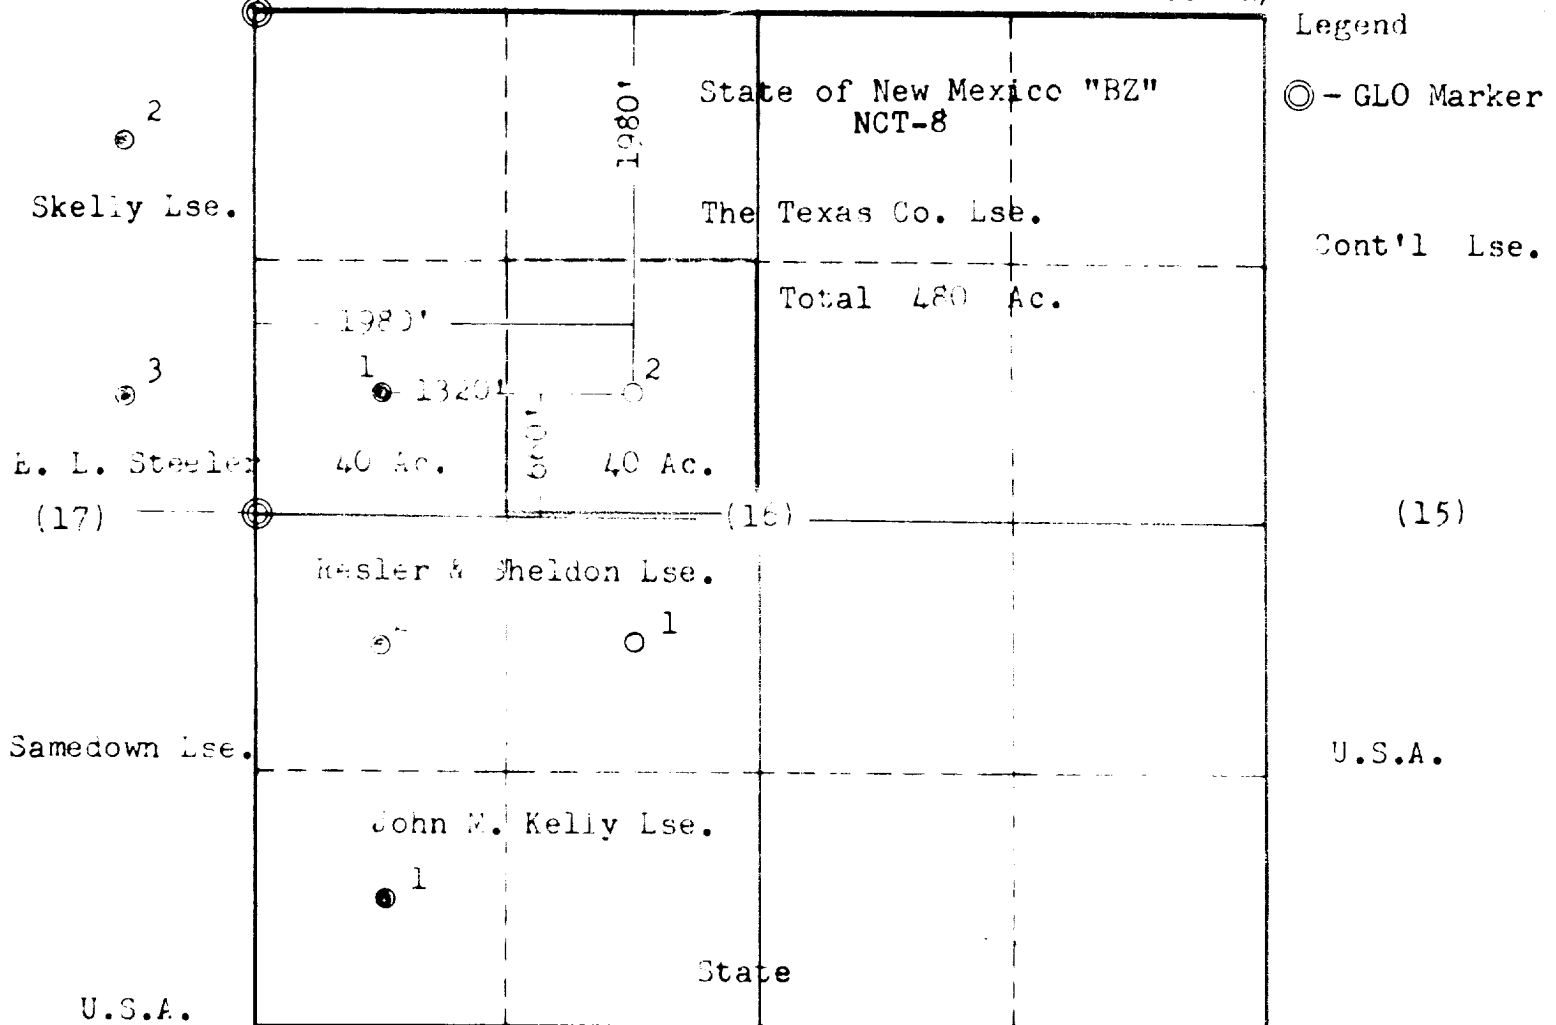

SCALE: 1"=1000'

1. Is this Well a Dual Comp.? Yes ___ No X.

2. If the answer to Question 1 is yes, are there any other dually completed wells within the dedicated acreage? Yes ___ No ___.

This is to certify that the above plat was prepared from field notes of actual surveys made by me or under my supervision and that the same are true and correct to the best of my knowledge and belief.

Name _____
Position _____
Representing _____
Address _____

Date Surveyed 10-22-56
J. J. Miller
Registered Professional Engineer and/or
Land Surveyor