


DIAGRAMMATIC SKETCH SHOWING DUAL COMPLETION INSTALLATION

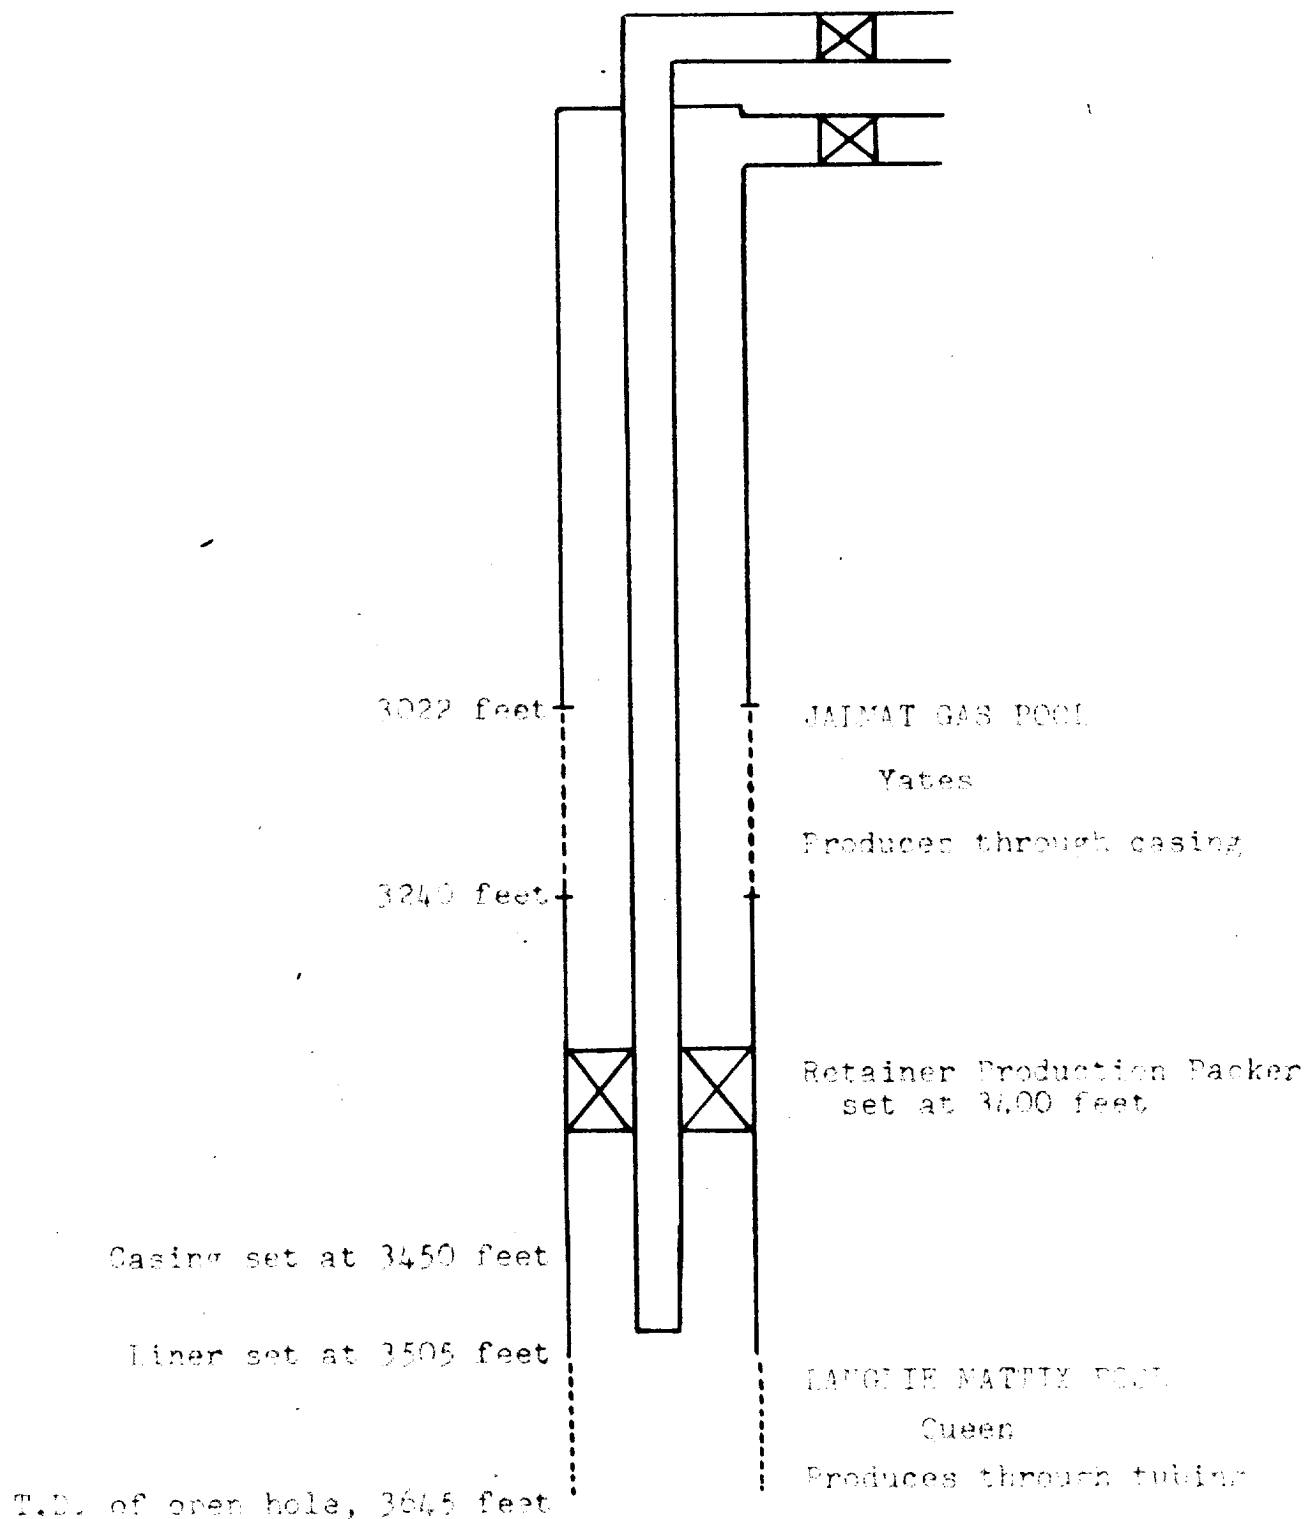

COMPANY: The Texas Company
LEASE: E. E. Blinberry "A" (NCT-1) Well No. 4
FIELD: Langhe Mattex and Jalmat
DATE: May 5, 1955 JAS