


DIAGRAMmatic SKETCH SHOWING DUAL COMPLETION INSTALLATION

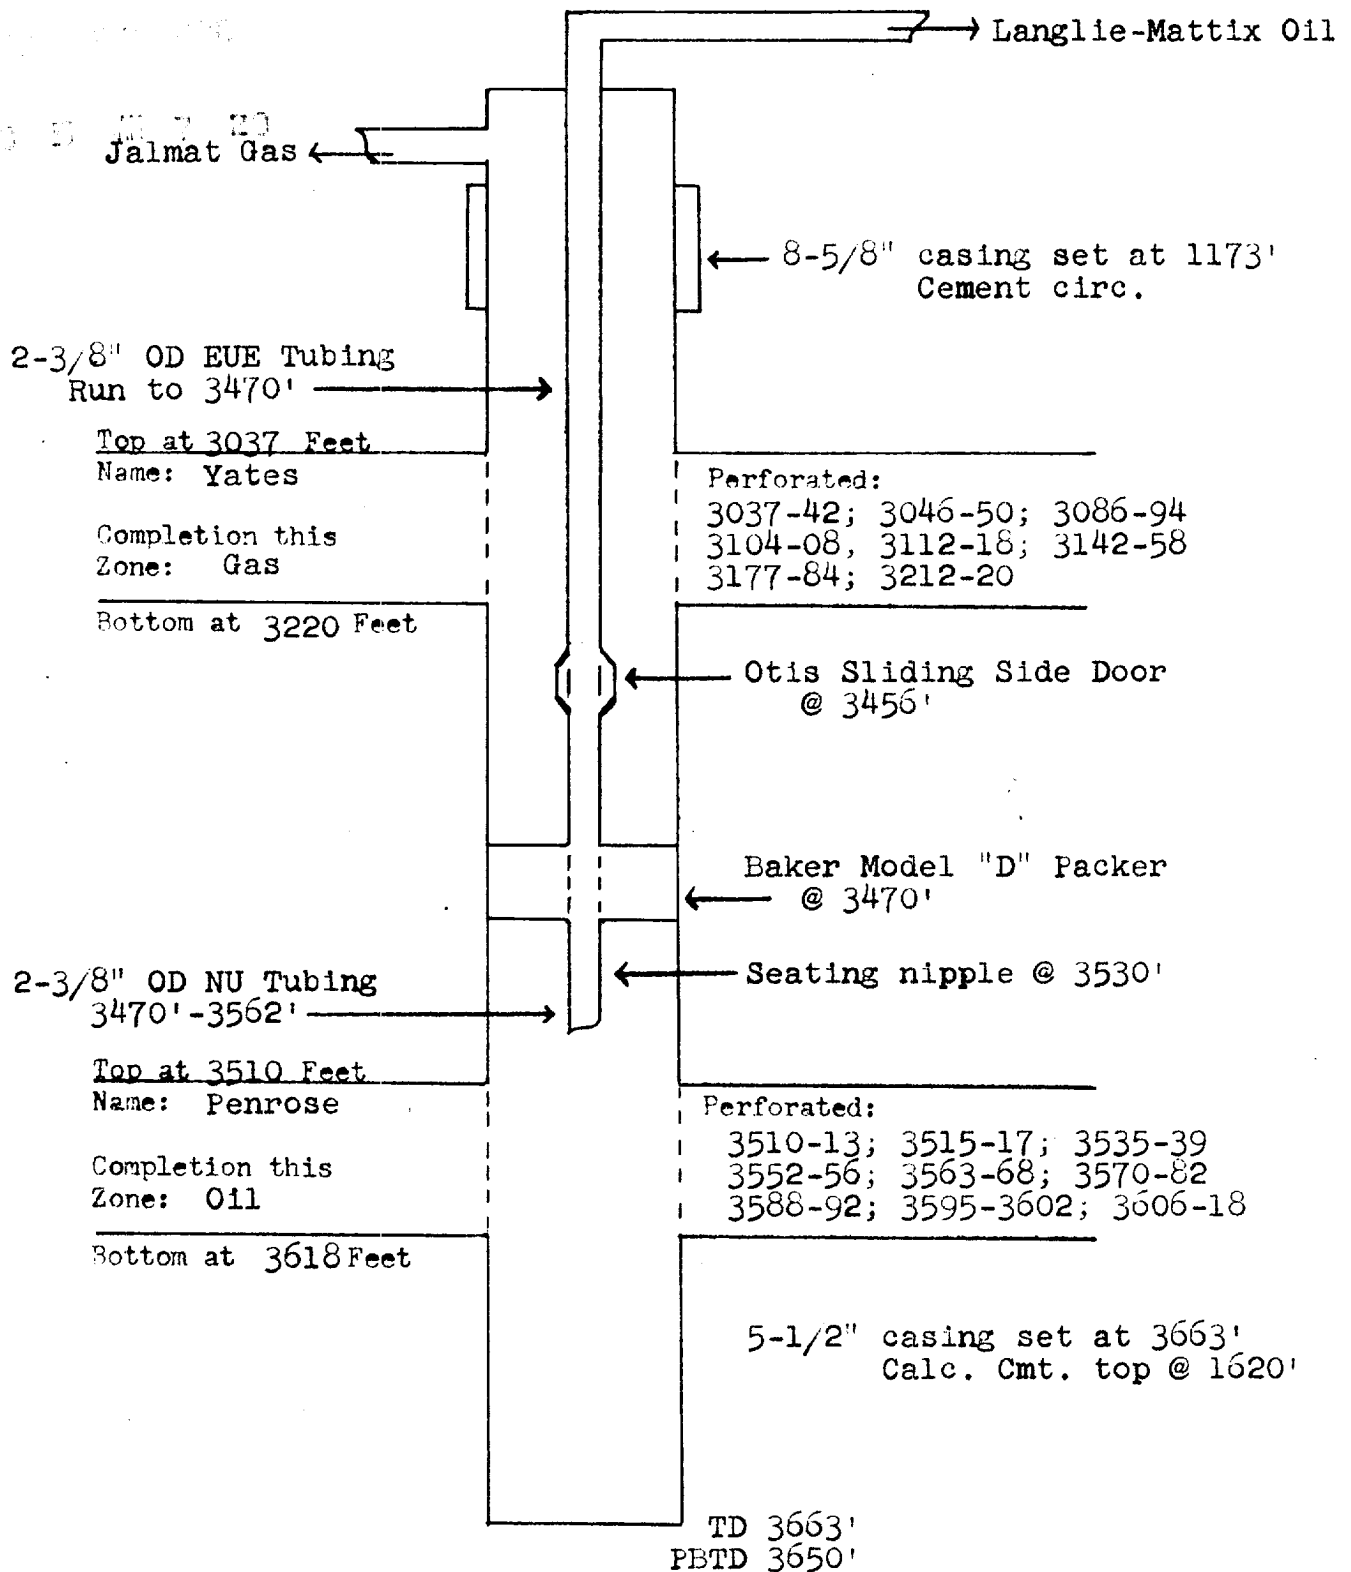

COMPANY: TEXACO Inc.

LEASE: E. E. Blinebry (a) Well No. 2

FIELD: Jalmat (Gas) and Langlie Mattix

DATE: November 18, 1960