


OXY USA INC. PROPOSED
MYERS LANGLEY MATTIX UT #91
SEC 32 T23S R37E LEA NM

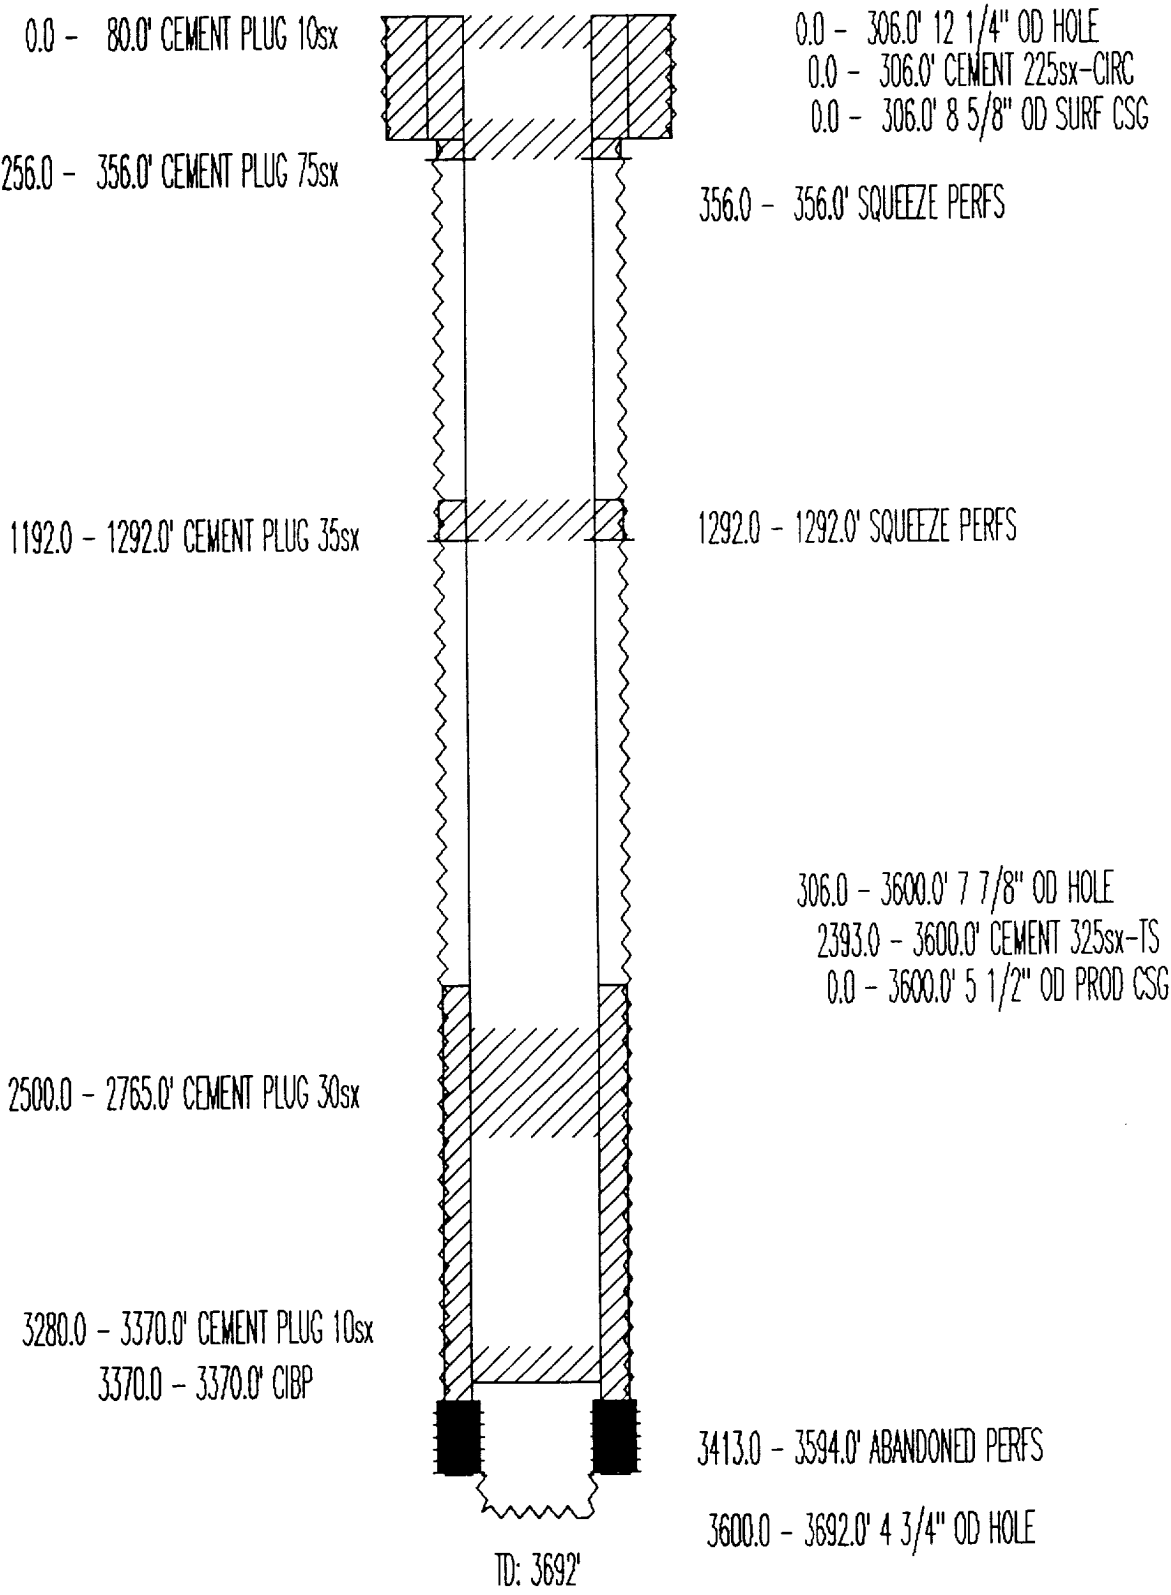

OXY USA INC. CURRENT
MYERS LANGLEY MATTIX UT #91
SEC 32 T23S R37E LEA NM

