

← NORTH



P 150 bbl  
above ground  
steel pit

OIL —————  
WATER —\*—\*—\*—\*—  
GAS ————  
BS&W/CIRC ————

#### DURING PRODUCTION:


1. Valves 1 sealed closed.
2. Valves 2 sealed closed.
3. Valves 3 open when prod. into tank (not sealed).
4. Valves 4 are individually sealed closed during tank run (equalizing lines).
5. Valves 5 are back pressure relief.
6. Valve 6 used to roll tanks.

116138 tank not used - bad  
117548 tank not used - bad  
116139 tank not used - bad

All crude tanks are 400 bbl  
12' dia. X 20' high.

#### LOCATION OF SITE SECURITY PLAN:

777 Taylor St., Suite II-A  
Ft. Worth, Texas 76102

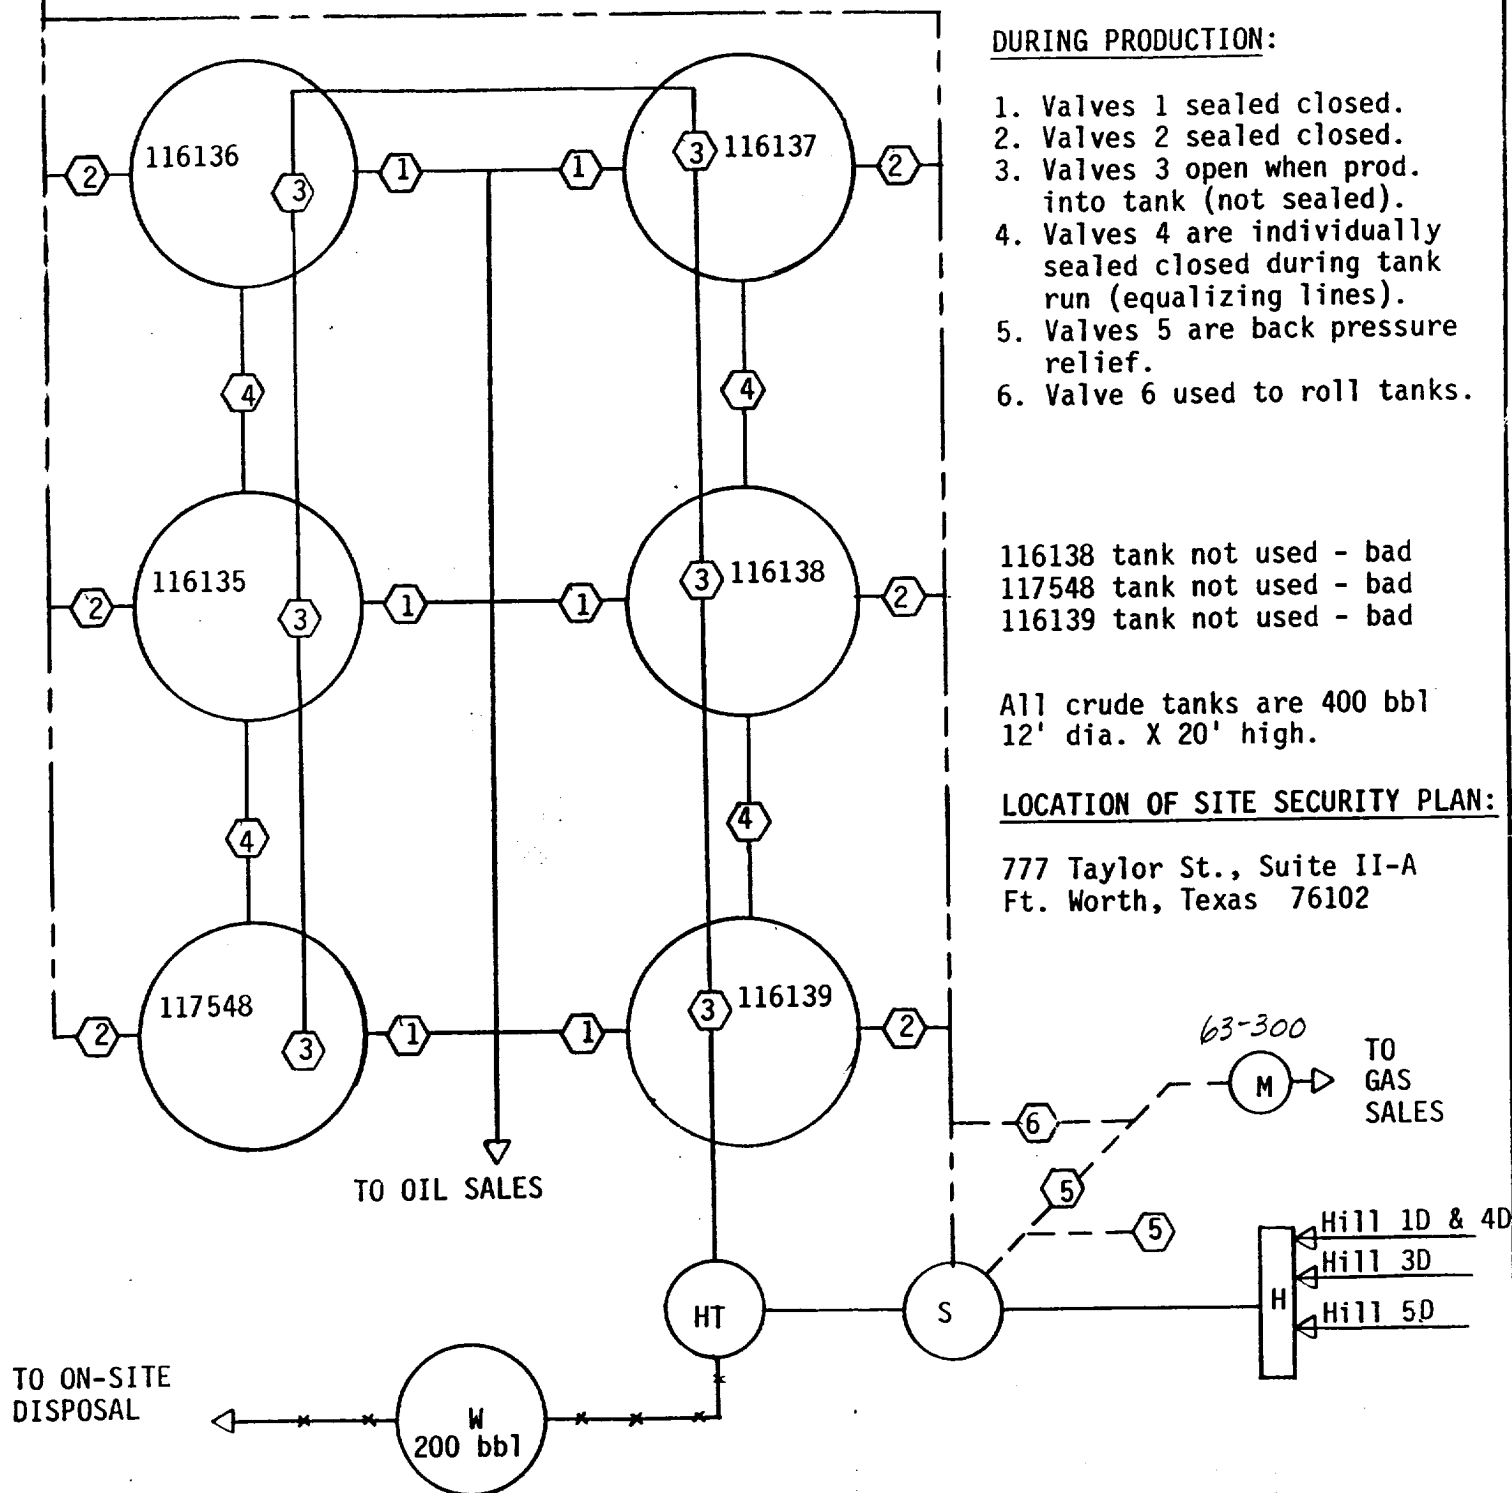

## SITE FACILITY DIAGRAM

E. C. HILL FEDERAL "D" TANK BATTERY  
UNIT A, SEC. 34, T23S, R37E  
LEA COUNTY, NEW MEXICO