



OIL _____
WATER ~~— x — x — x —~~
GAS — — — — —
BS&W/CIRC — — — — —

DURING PRODUCTION:


1. Valves 1 sealed closed.
2. Valves 2 sealed closed.
3. Valves 3 open when prod.
into tank (not sealed).
4. Valves 4 are individually
sealed closed during tank
run (equalizing lines).
5. Valves 5 are back pressure
relief.
6. Valve 6 used to roll tanks.

```
116138 tank not used - bad
117548 tank not used - bad
116139 tank not used - bad
```

All crude tanks are 400 bbl
12' dia. X 20' high.

LOCATION OF SITE SECURITY PLAN:

777 Taylor St., Suite II-A
Ft. Worth, Texas 76102

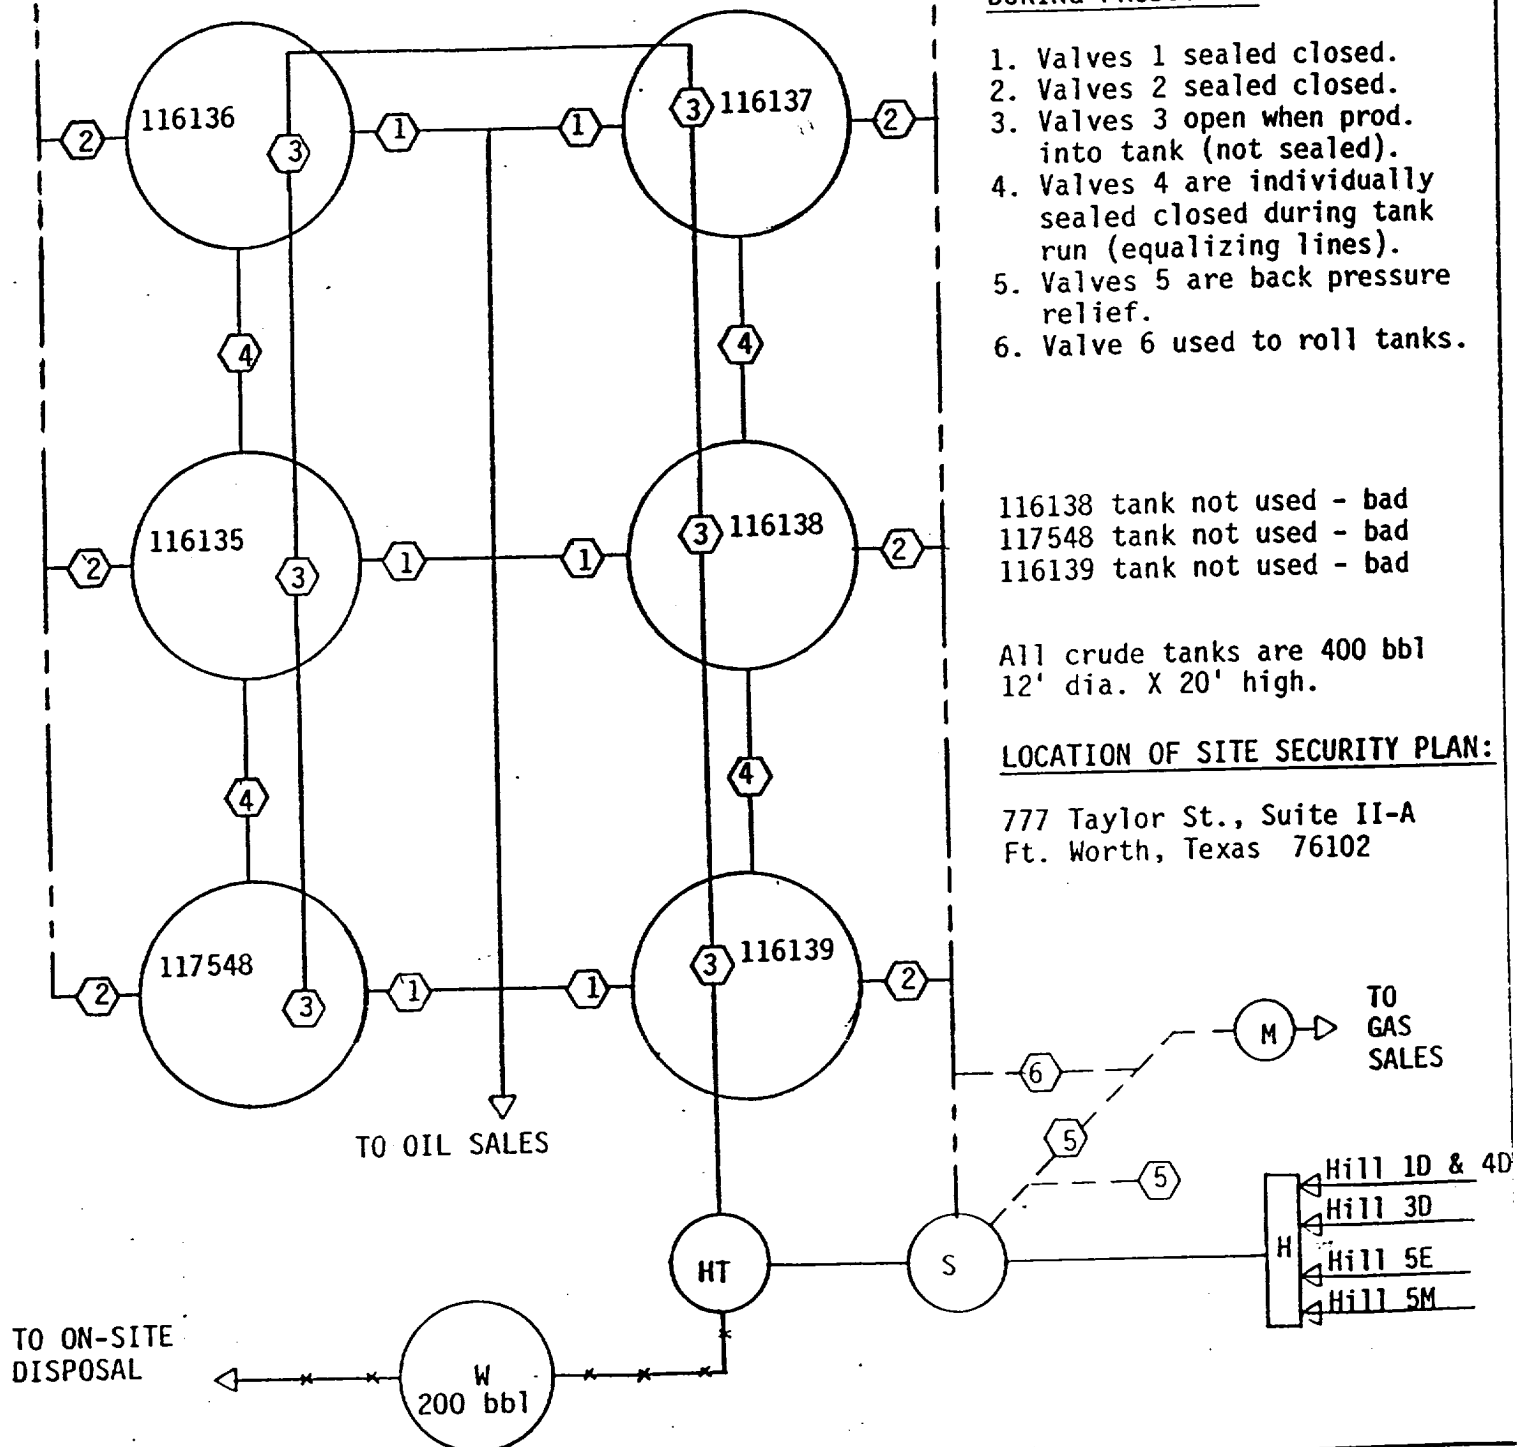

SITE FACILITY DIAGRAM Inspected 6-2-89
E. C. HILL FEDERAL "D", "E", "M" TANK BATTERY Accepted by Andy Cortez
UNIT A, SEC. 34, T23S, R37E Copy to operator
LEA COUNTY, NEW MEXICO 6-2-89

5-30-89

Copy to operator
sent 6-2-87

RECEIVED

AUG 22 1984

OCD
MOBES OFFICE