


TIDEWATER OIL COMPANY
G. D. RIGGS "BP" WELL #8
DUAL COMPLETION

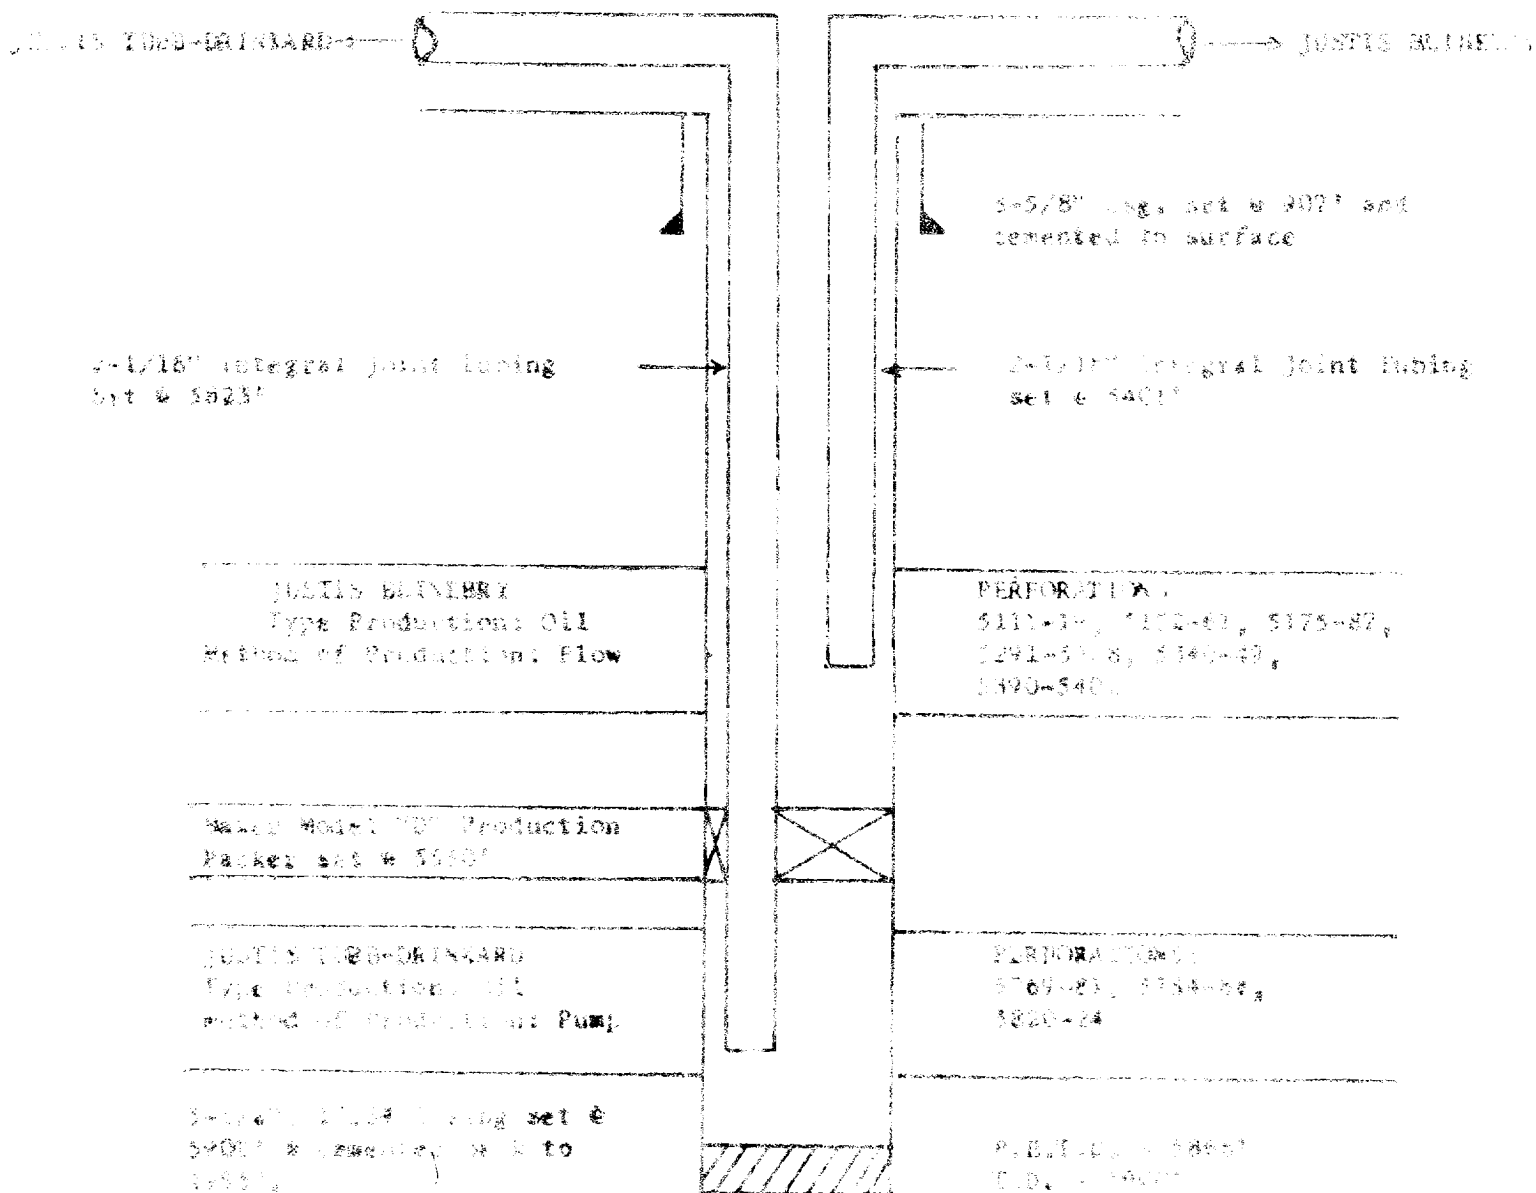

WELL: Justice Blinbry and Justice Tubb-Drainage

LOCATION: 30' FNL and 1650' FPL, Section 1, T40N, R47W,
Lea County, New Mexico