


TIDEWATER OIL COMPANY  
G. D. RIGGS "B" WELL #8  
PROPOSED DUAL COMPLETION

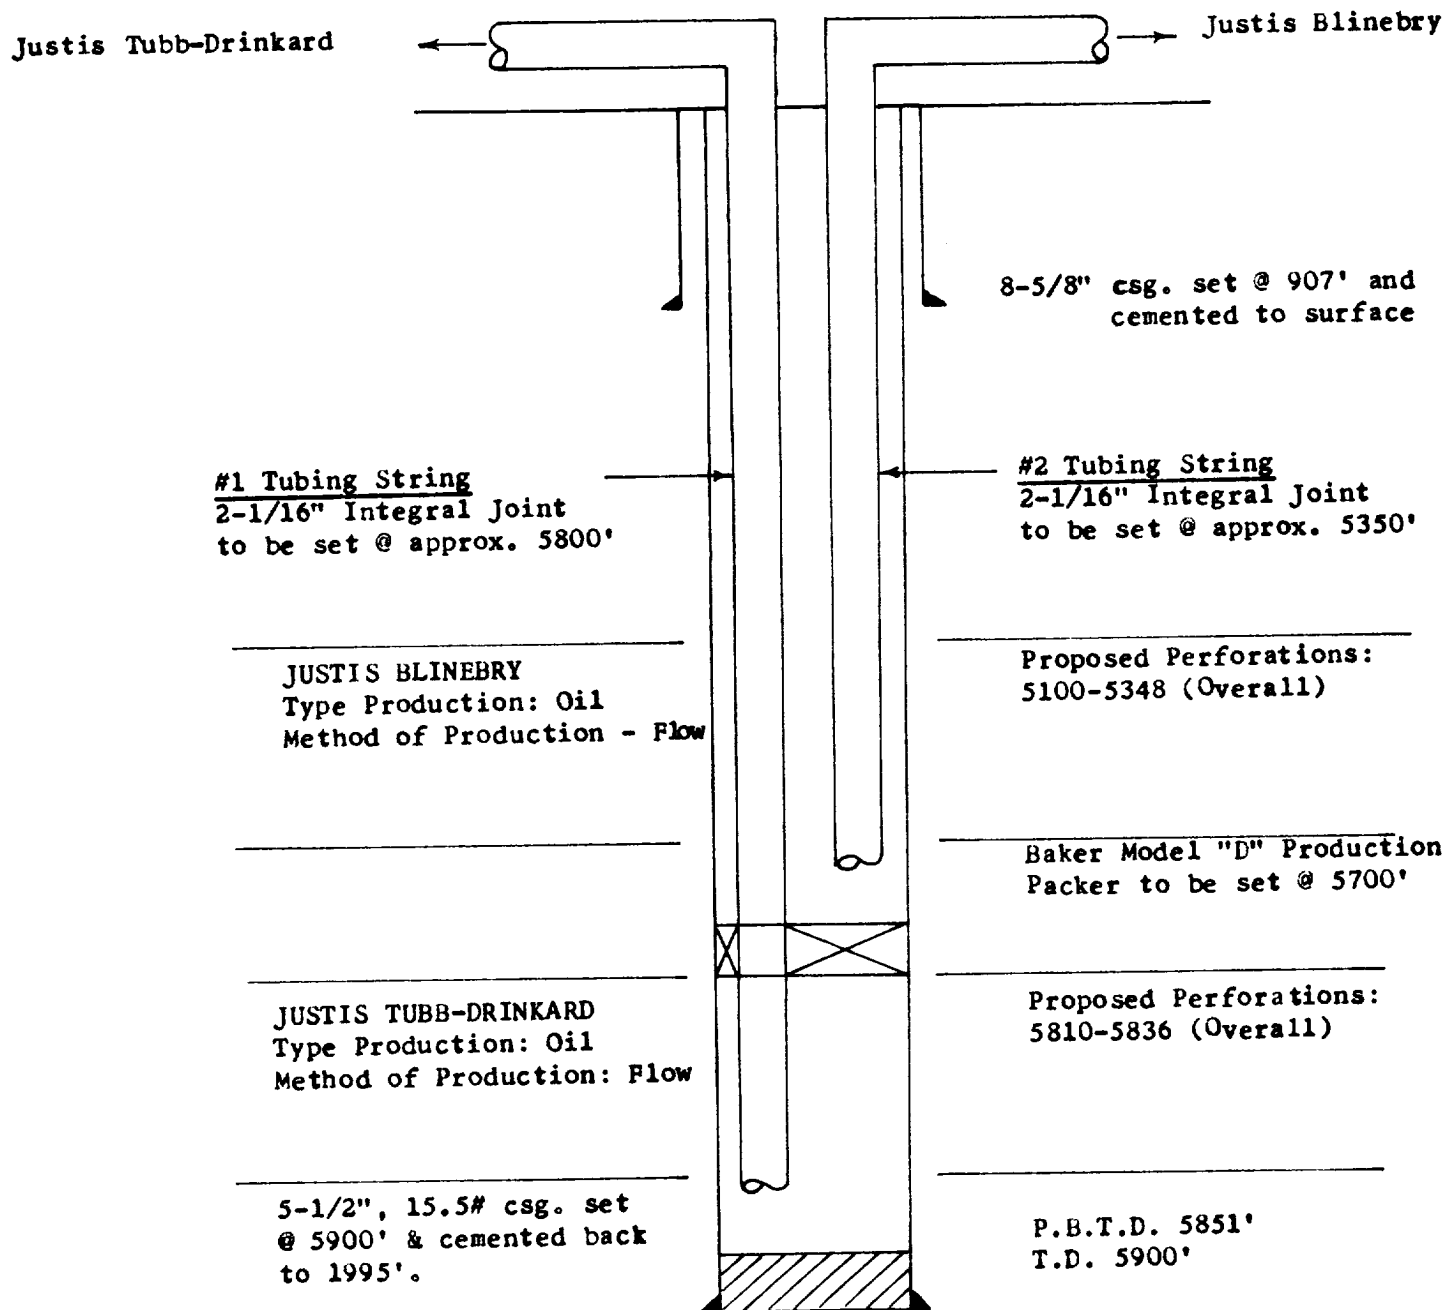

FIELD: Justis Blinebry and Justis Tubb-Drinkard

LOCATION: 330' FNL and 1650' FEL, Section 1, T26S, R37E, NMPM,  
Lea County, New Mexico