


EAVES "A" No. 5

1980' FSL $\approx$ 1980' FWL
 SEC 19, T26S, R-37E

ELEVATION = 2946'

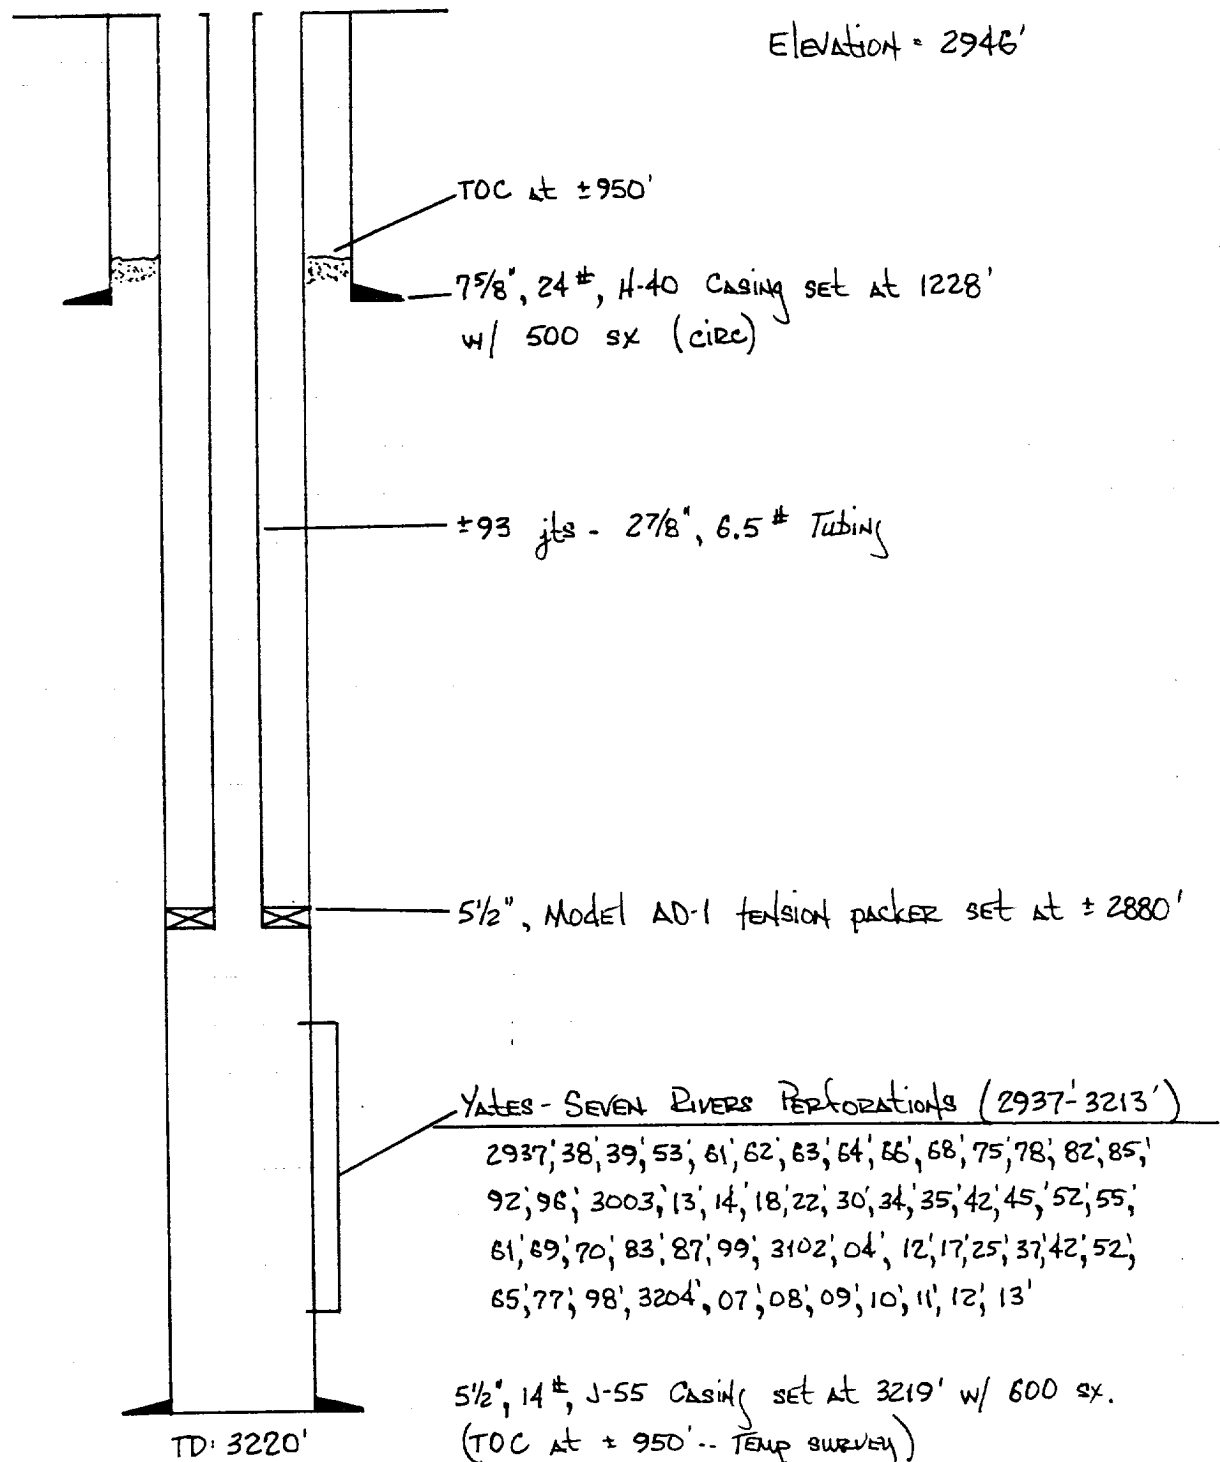

LHK 3/20/87

EAVES "A" No 5
 PROPOSED SKETCH

NMFL -- Scarborough Pool
 Lea County, NM