


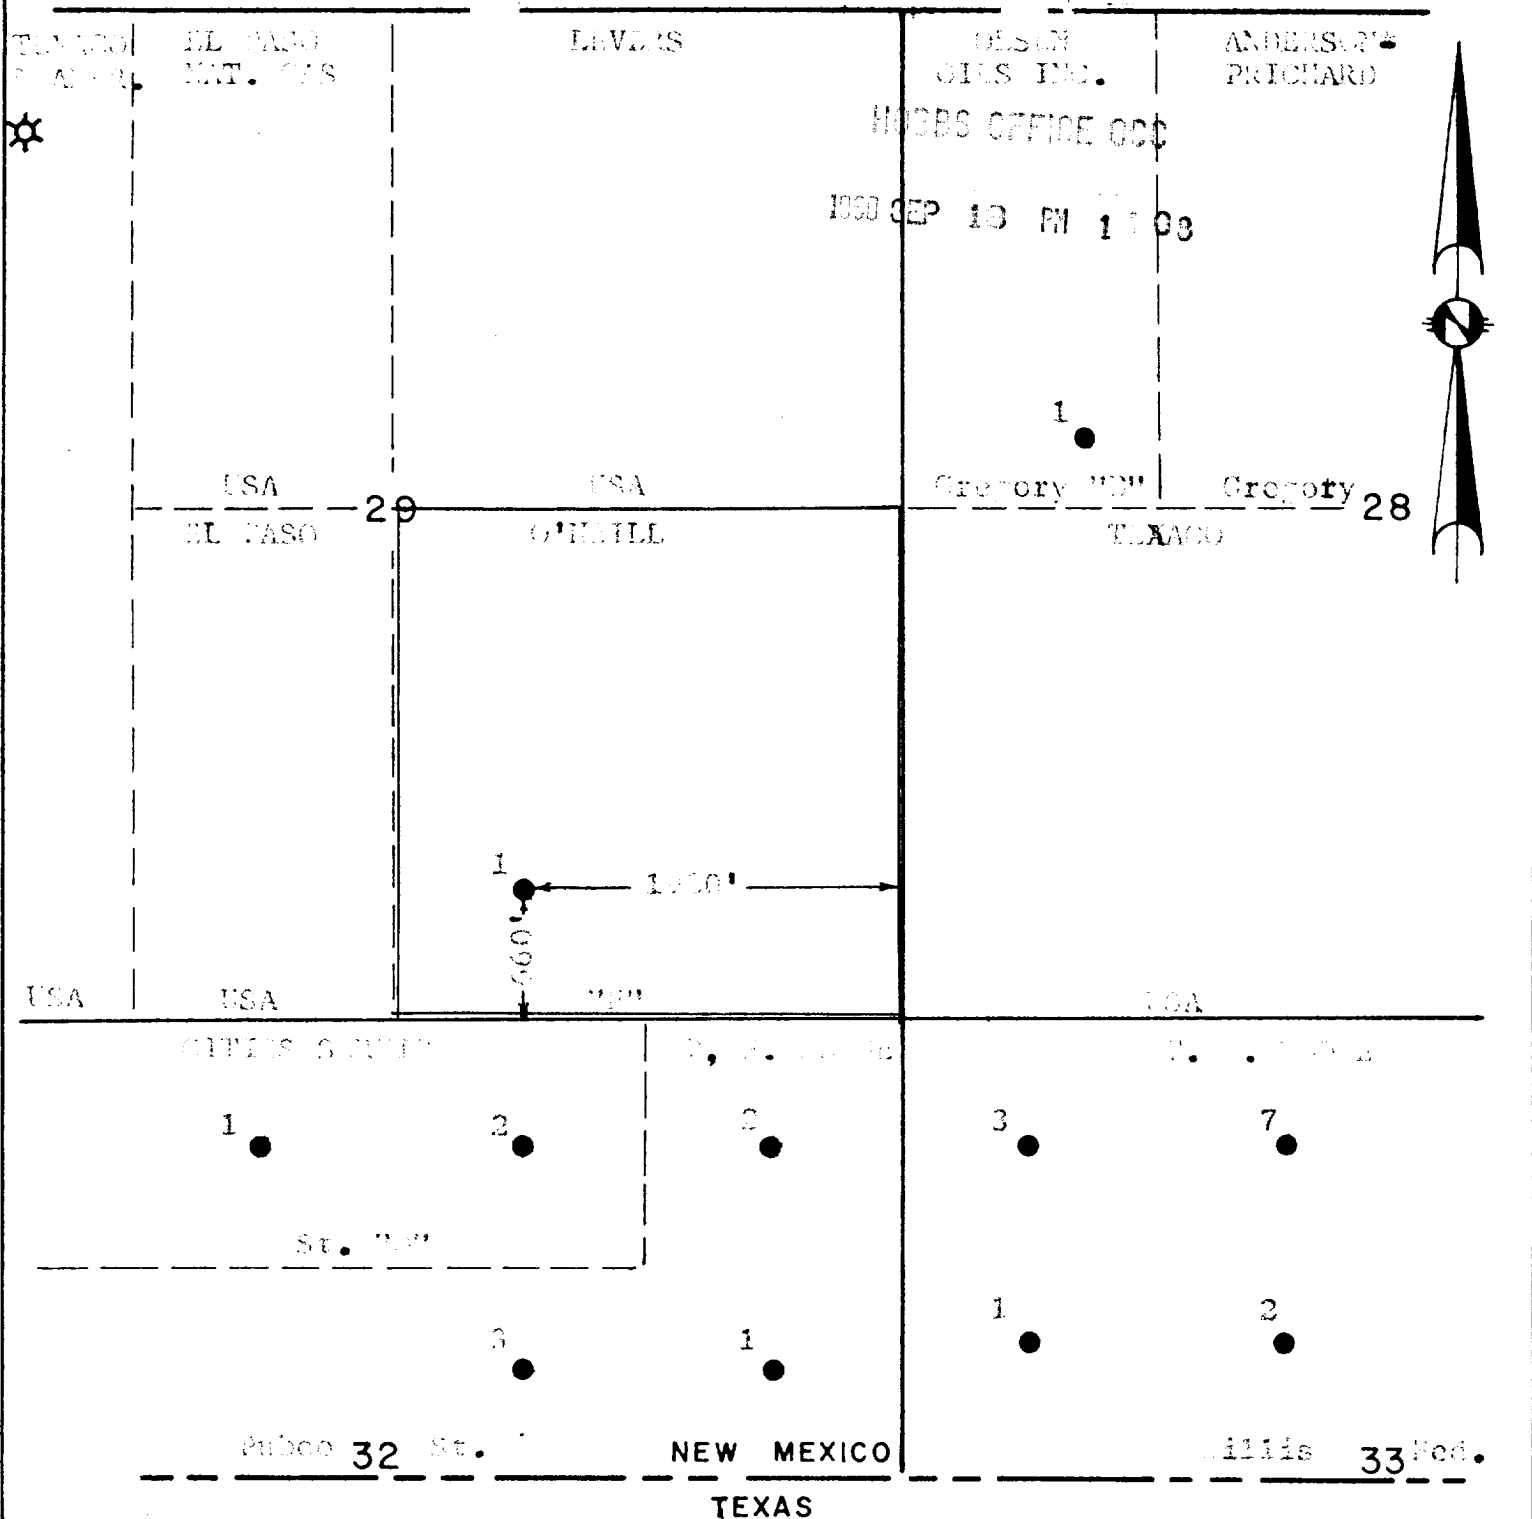

- LEGEND**
- Oil well
 - ☆ Gas well
 - State lines
 - Section Lines
 - - - Lease lines

I HEREBY CERTIFY THAT THIS PLAT WAS
MADE FROM NOTES TAKEN IN THE FIELD IN
A BONA FIDE SURVEY MADE UNDER MY SUPER-
VISION, AND THAT THE SAME IS TRUE AND
CORRECT TO THE BEST OF MY KNOWLEDGE
AND BELIEF.

John W. West
JOHN W. WEST, N.M. P.E. & L.S. NO. 676
TEXAS R.P.S. NO. 1138

J. S. H. I. HILL, JR.	
Federal "W" lease (160 Ac.) Located in the SE, Section 29, T26S, R37E, N28N, Lea County, New Mexico	
JOHN W. WEST ENGINEERING COMPANY CONSULTING ENGINEERS HOBBS, NEW MEXICO	
Scale 1" = 1000'	Drawn by F. J. J.
Date July 7, 1959	Sheet 1 of 1 Sheets