


DIAGRAMMATIC SKETCH OF DUAL COMPLETION

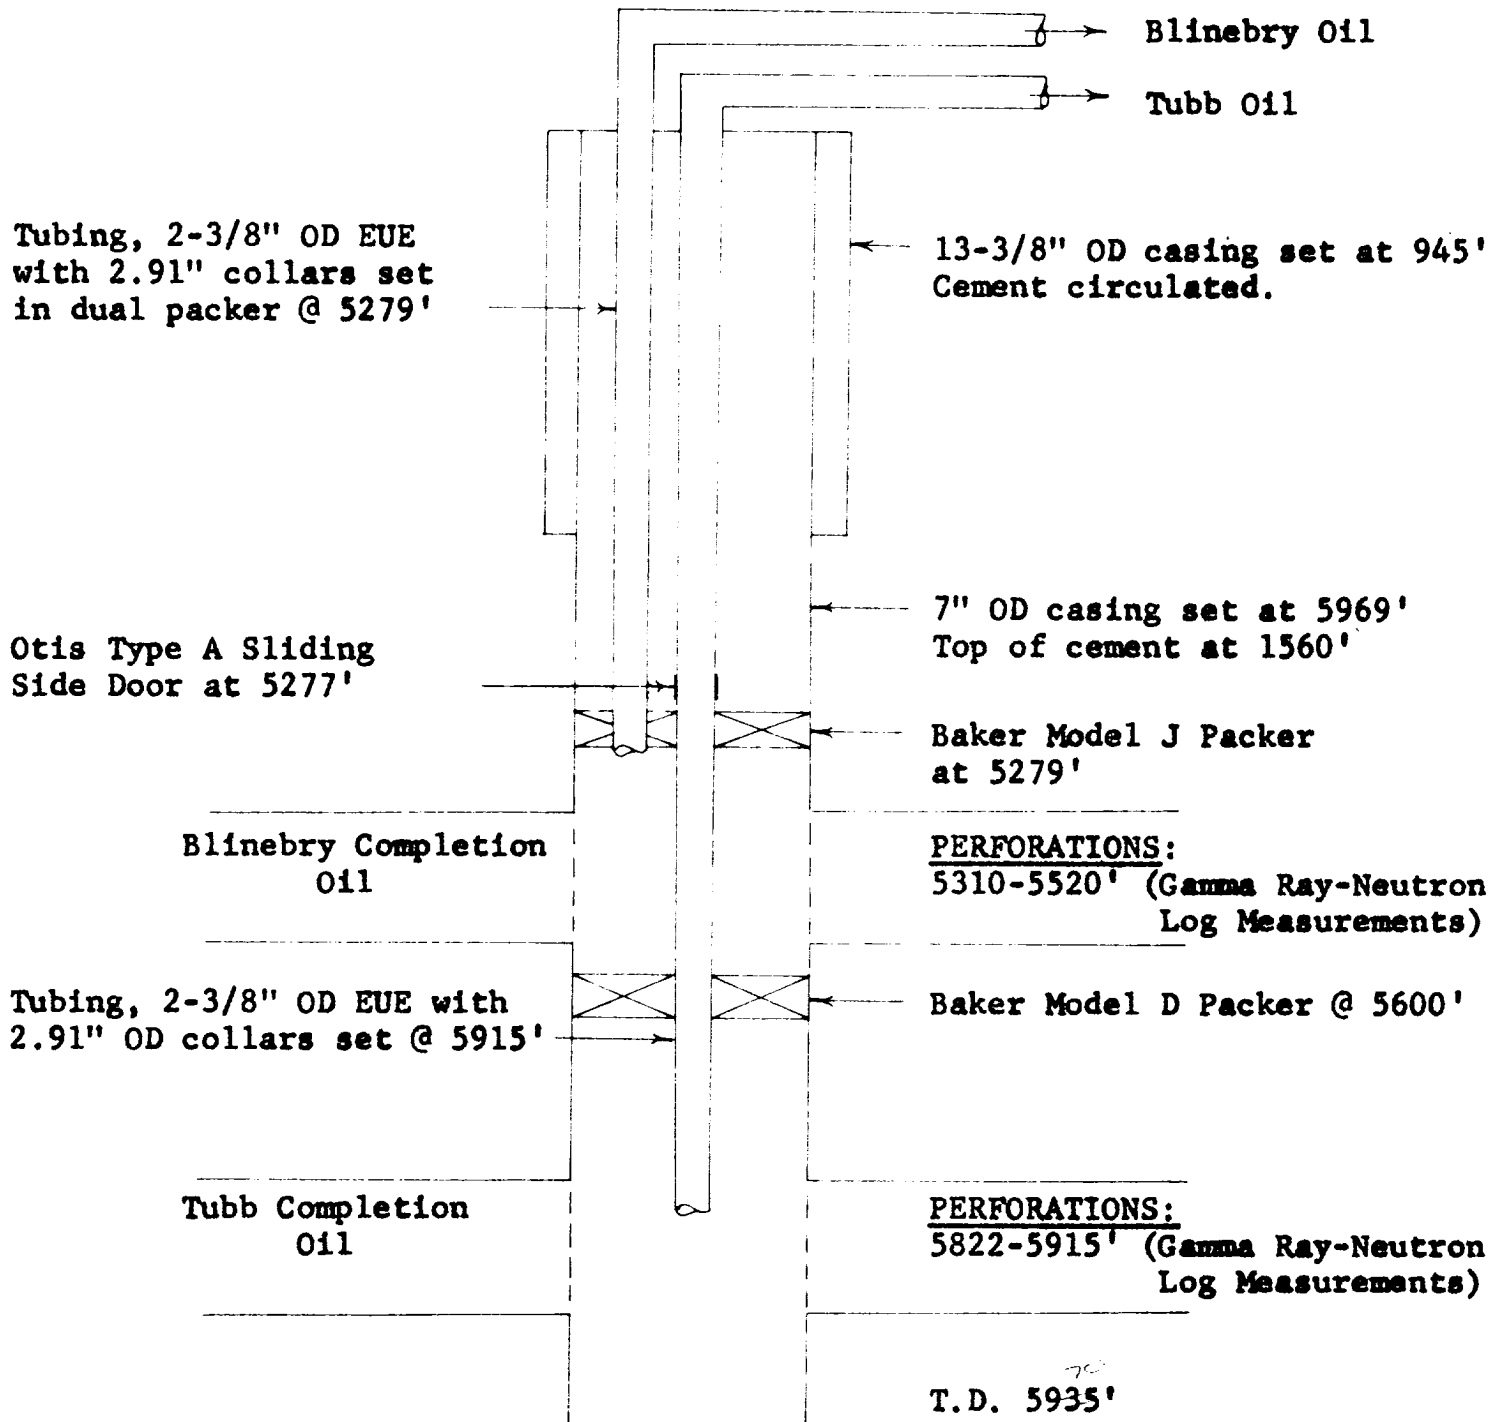

COMPANY: Anderson-Prichard Oil Corporation
LEASE AND WELL: Buffington "B" #3-D
LOCATION: 330' FWL, 330' FSL, Section 19,
T-25S, R-38E, Lea County, New Mexico
FIELD: Justis
DATE: August 24, 1960