


DIAGRAMMATIC ETCH SHOWING DUAL COMPLETION INSTALLATION

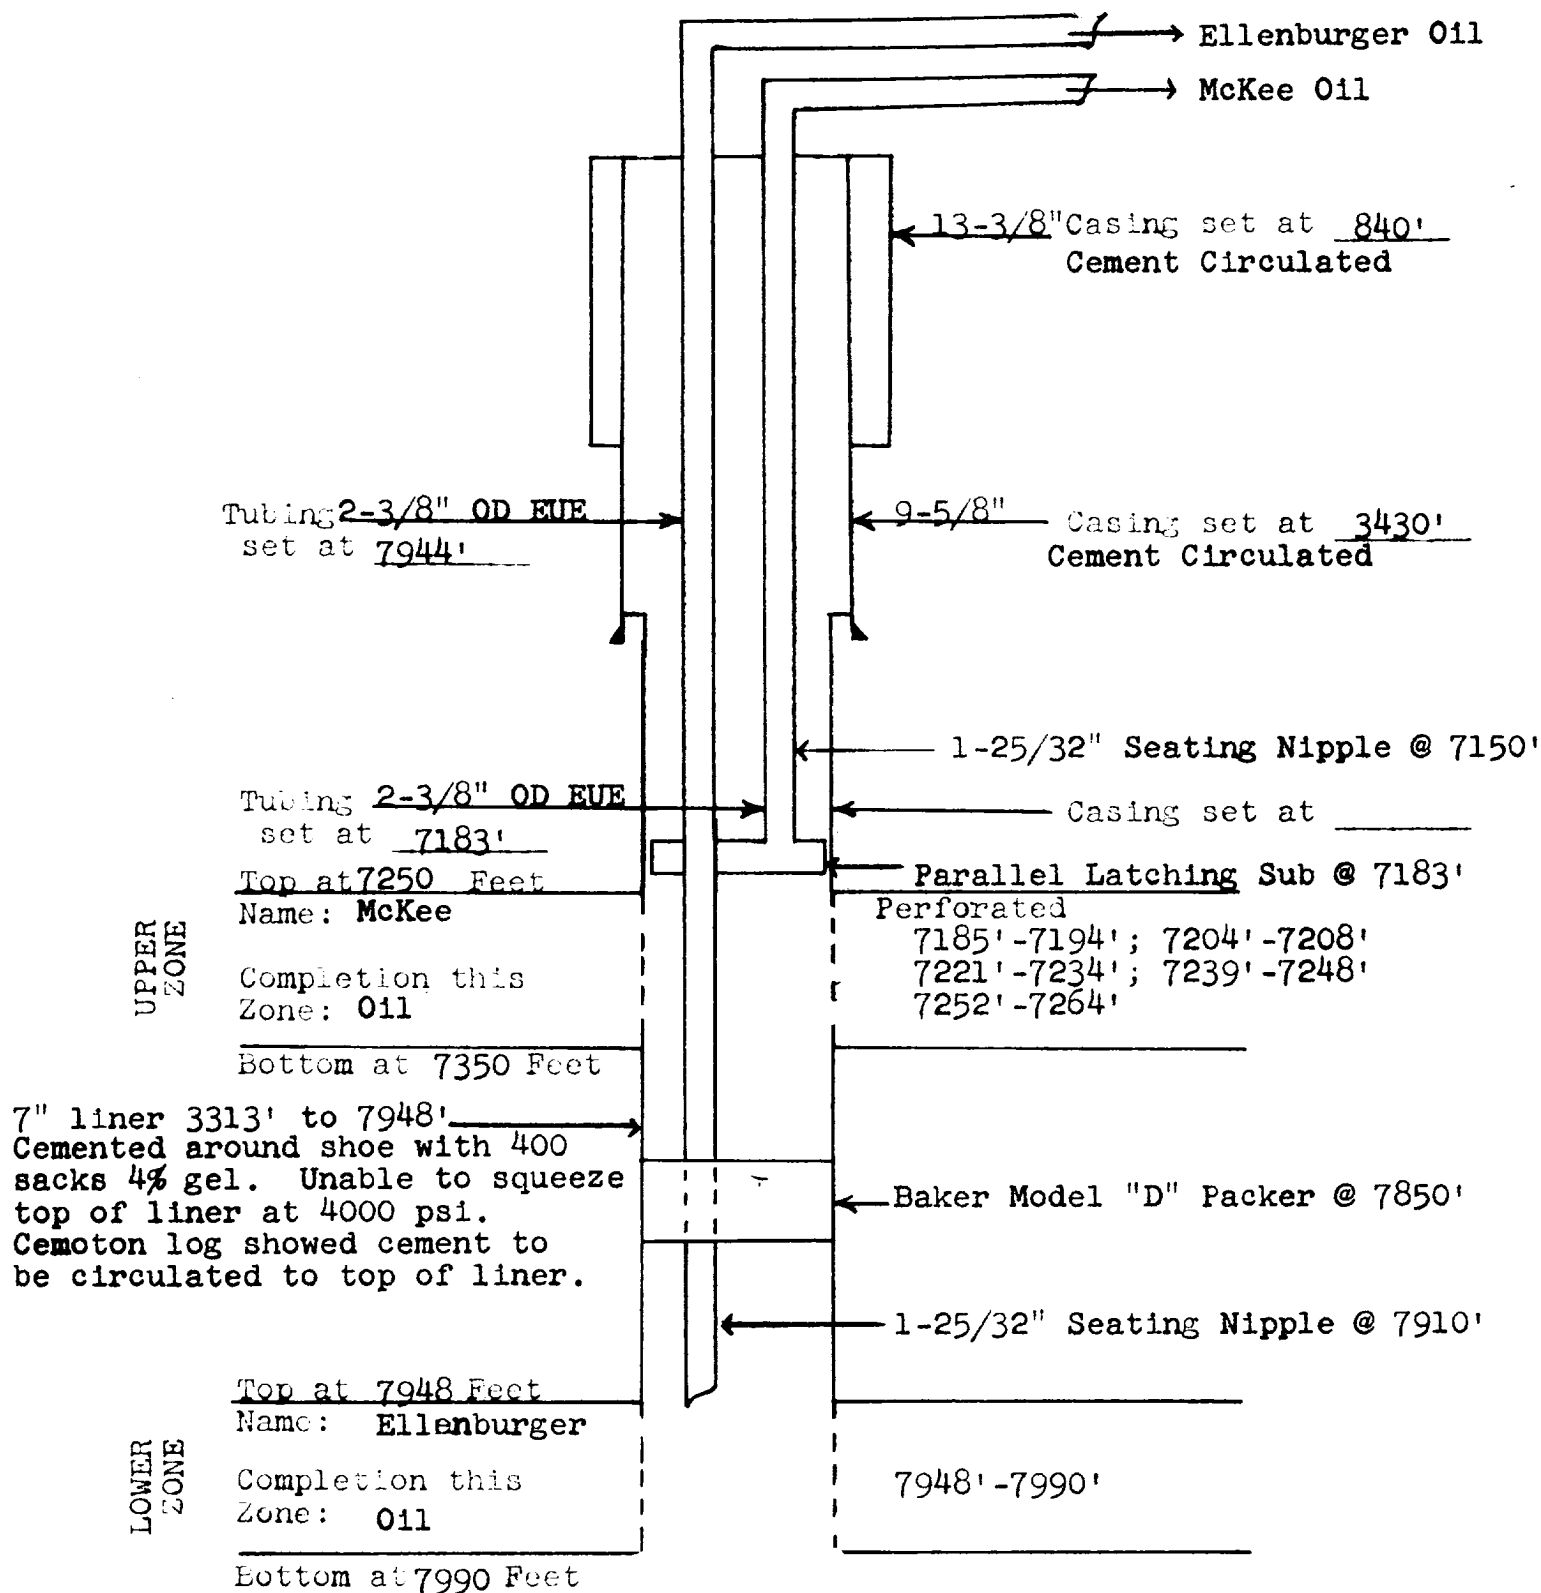

COMPANY: TEXACO Inc.

LEASE: C. E. Penny (NCT-4) Well No. 5

FIELD: Justis (Ellenburger) and Justis (McKee)

DATE: May 4, 1960