


DIAGRAMMATIC SECTION SHOWING WELL COMPLETION INSTALLATION

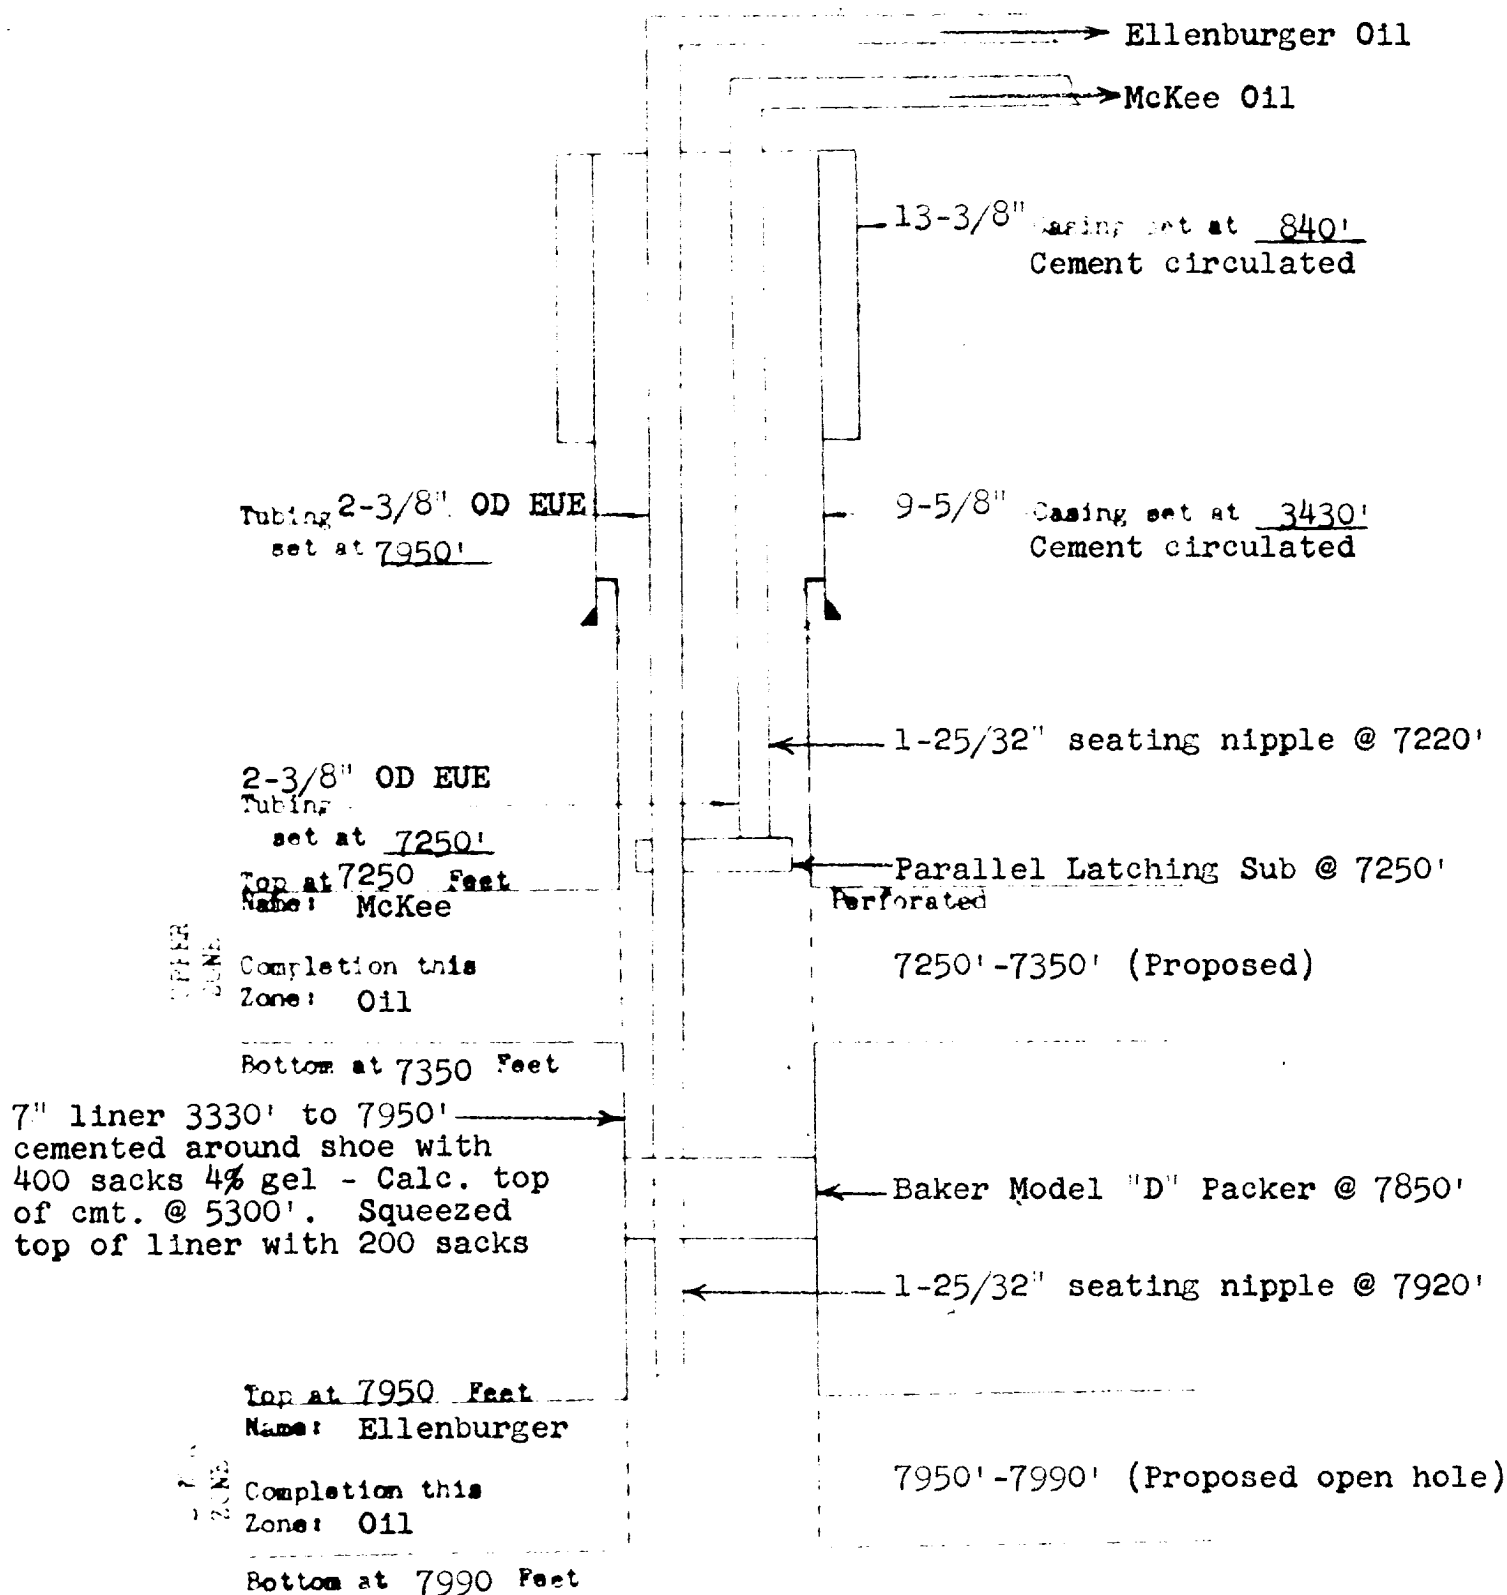

COMPANY: TEXACO Inc.

LEASE: C. E. Penny (NCT-4) Well No. 5

FIELD: Justis (Ellenburger) and Justis (McKee)

DATE: April 8, 1960