


DIAGRAMMATIC SKETCH SHOWING DUAL COMPLETION INSTALLATION

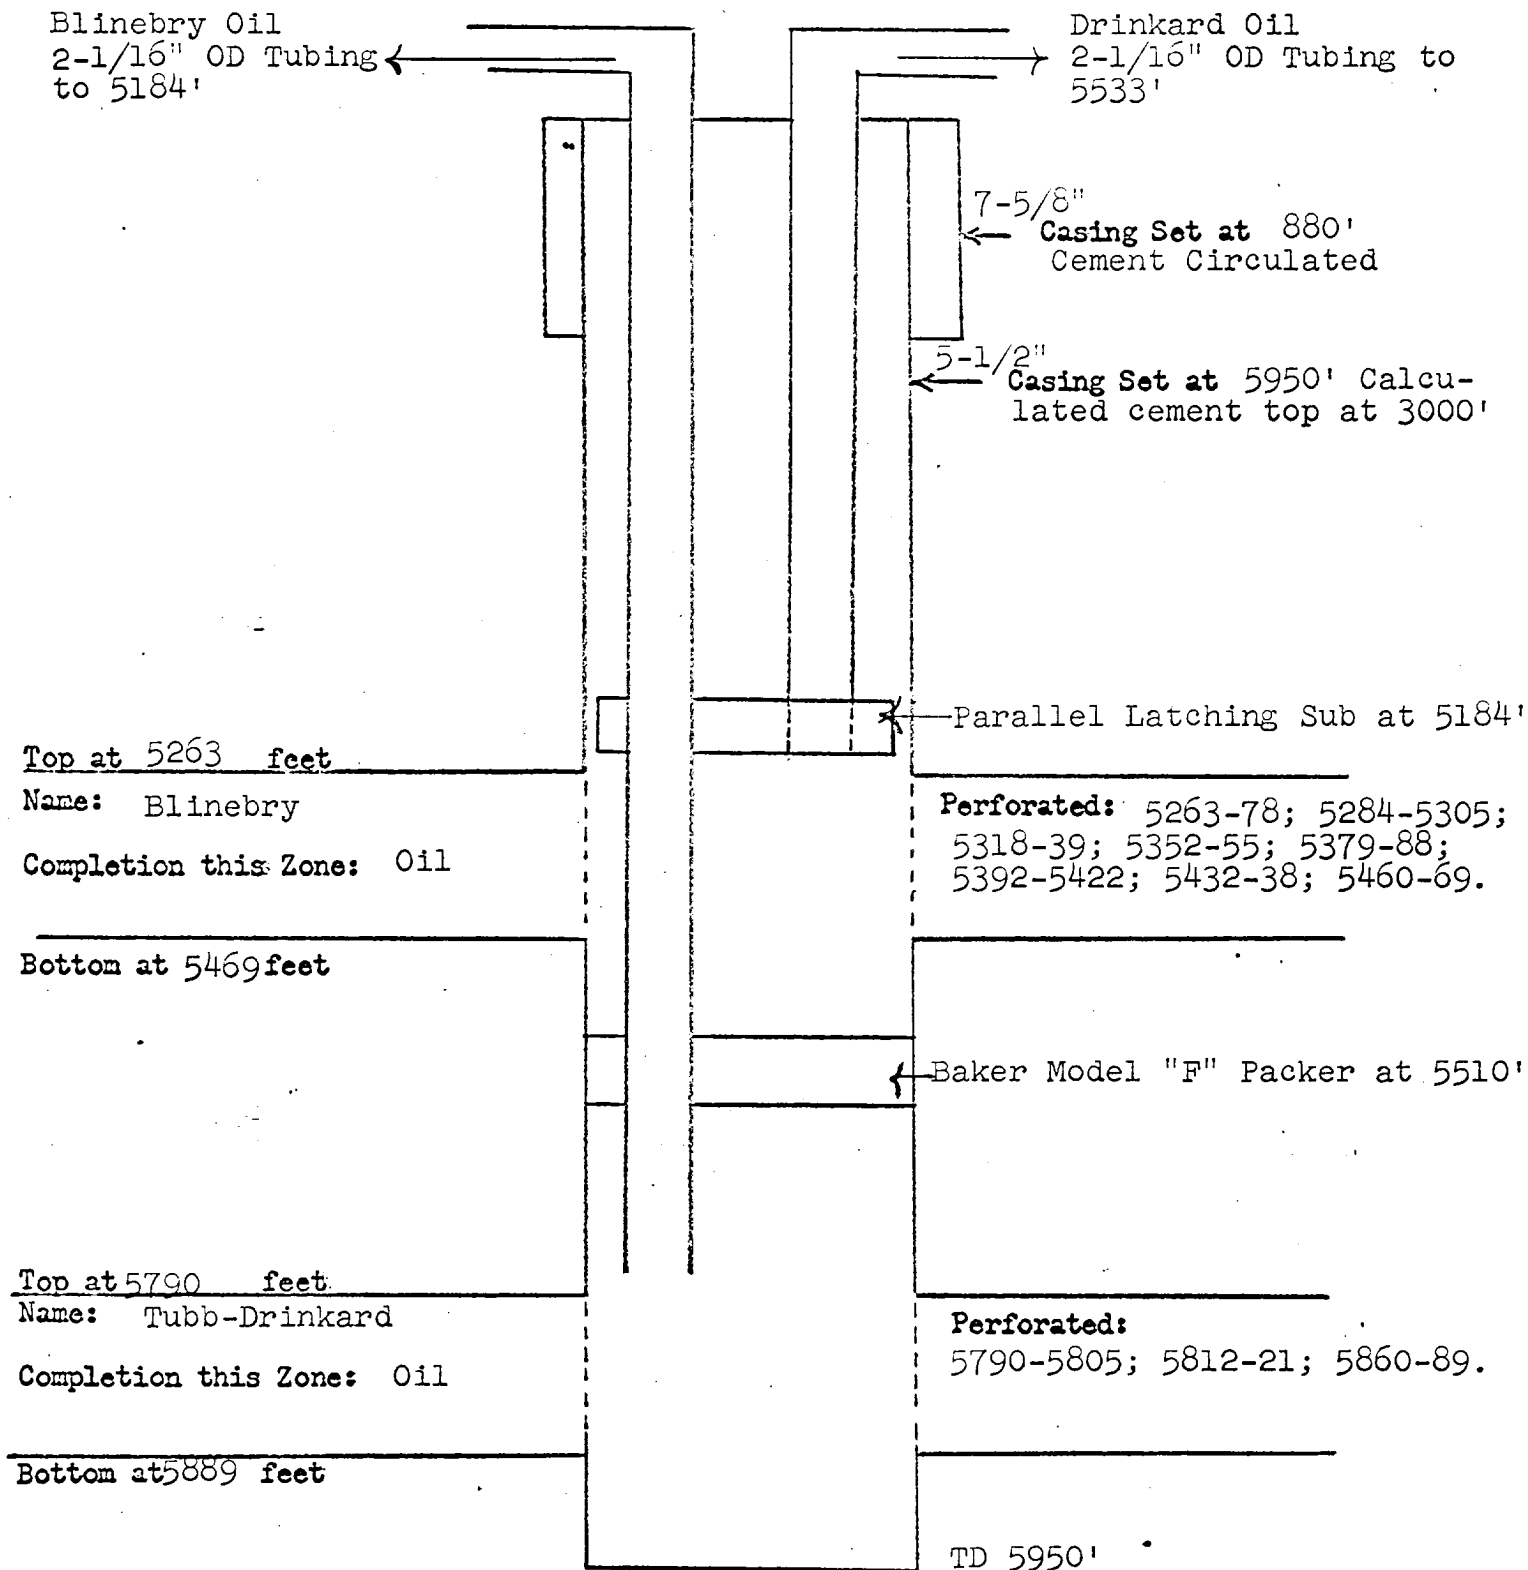

COMPANY: TEXACO Inc.

LEASE: C. E. Penny (NCT-4) Well No. 6

FIELD: Justis Blinebry and Justis Tubb-Drinkard

DATE: October 23, 1961