

APPLICATION FOR DUAL COMPLETION

Field Name Undesignated Blinebry and Undesignated Tubb-Drinkard		County Lea	Date 5 October 5, 1961
Operator TEXACO Inc.		Lease C. E. Penny (NCT-4)	Well No. 7
Location of Well D	Unit 19	Section 25-S	Range 38-E

1. Has the New Mexico Oil Conservation Commission heretofore authorized the dual completion of a well in these same pools or in the same zones within one mile of the subject well? YES X NO

2. If answer is yes, identify one such instance: Order No. MC-1093; Operator, Lease, and Well No.:
TEXACO Inc. C. E. Penny (NCT-4) Well No. 6

3. The following facts are submitted:	Upper Zone	Lower Zone
a. Name of reservoir	Blinebry	Tubb-Drinkard
b. Top and Bottom of Pay Section (Perforations)	5250-5500	5810-5900
c. Type of production (Oil or Gas)	Oil	Oil
d. Method of Production (Flowing or Artificial Lift)	Flowing	Flowing

4. The following are attached. (Please mark YES or NO)

Yes a. Diagrammatic Sketch of the Dual Completion, showing all casing strings, including size and setting, top of cement, perforated intervals, tubing strings, including diameters and setting depth, location and type of packers and side door chokes, and such other information as may be pertinent.

Yes b. Plat showing the location of all wells on applicant's lease, all offset wells on offset leases, and the names and addresses of operators of all leases offsetting applicant's lease.

Yes c. Waivers consenting to such dual completion from each offset operator, or in lieu thereof, evidence that said offset operators have been furnished copies of the application.*

No d. Electrical log of the well or other acceptable log with tops and bottoms of producing zones and intervals of perforation indicated thereon. (If such log is not available at the time application is filed, it shall be submitted as provided by Rule 112-A.)

5. List all offset operators to the lease on which this well is located together with their correct mailing address.

Tidewater Oil Company, P. O. Box 1231, Midland, Texas

Gulf Oil Corp., P. O. Box 1938, Roswell, New Mexico

W. K. Byrom, 1000 N. Dal Paso, Hobbs, New Mexico

Leonard Oil Company, P. O. Box 708, Roswell, New Mexico

Union Texas Natural Gas Corp., 1111 Pet. Life Building, Midland, Texas

6. Were all operators listed in Item 5 above notified and furnished a copy of this application? YES X NO . If answer is yes, give date of such notification October 5, 1961 (By registered mail)

Assistant

CERTIFICATE: I, the undersigned, state that I am the District Superintendent for TEXACO Inc.

(company), and that I am authorized by said company to make this report; and that this report was prepared under my supervision and direction and that the facts stated therein are true, correct and complete to the best of my knowledge.


H. N. Wade

Signature

* Should waivers from all offset operators not accompany an application for administrative approval, the New Mexico Oil Conservation Commission will hold the application for a period of twenty (20) days from date of receipt by the Commission's Santa Fe office. If, after said twenty-day period, no protest nor request for hearing is received by the Santa Fe office, the application will then be processed.

NOTE: If the proposed dual completion will result in an unorthodox well location and/or a non-standard proration unit in either or both of the producing zones, then separate application for approval of the same should be filed simultaneously with this application.

DIAGRAMATIC SKETCH SHOWING DUAL COMPLETION INSTALLATION

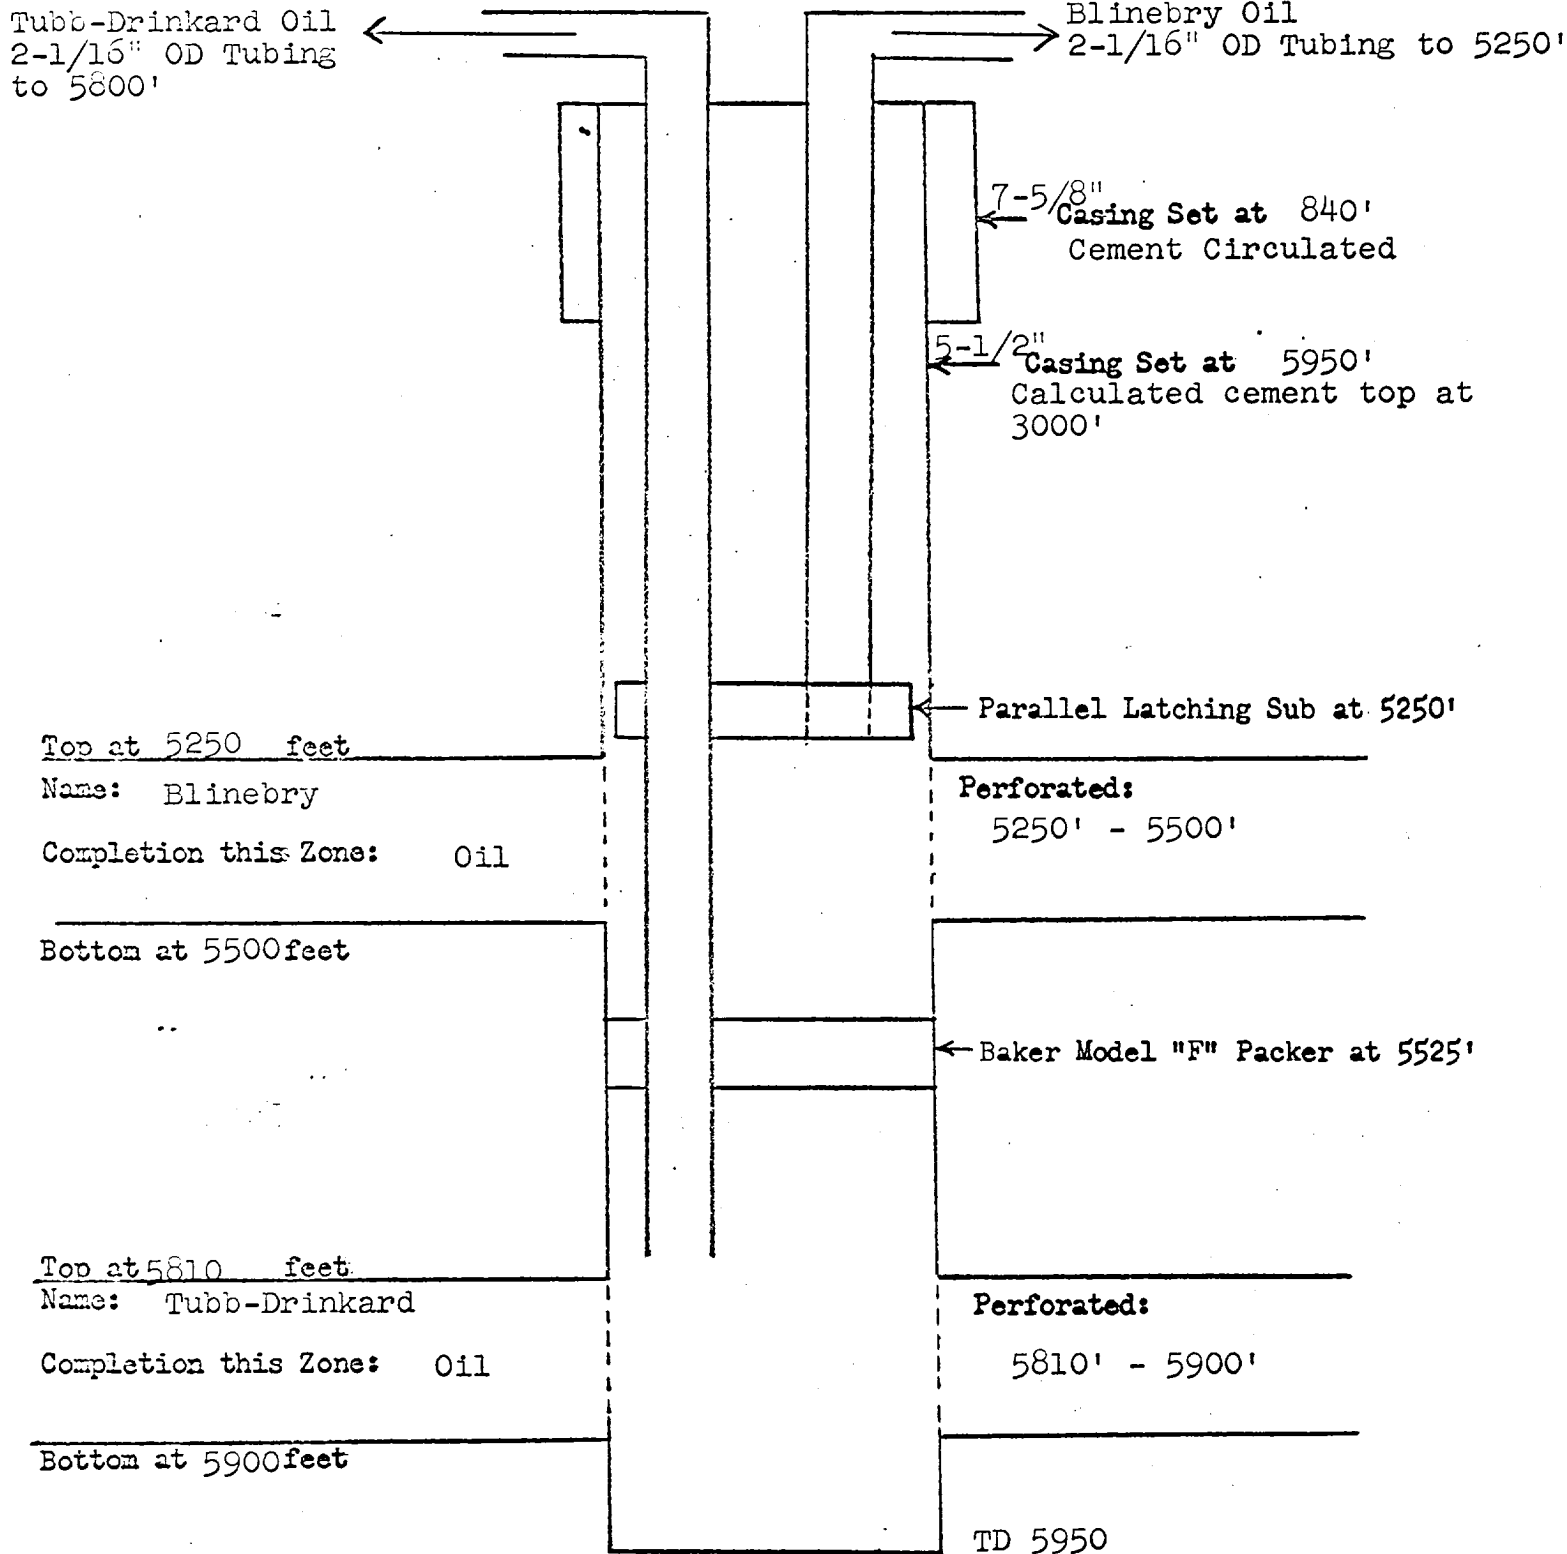


COMPANY: TEXACO Inc.

LEASE: C. E. Penny (NCT-4) Well No. 7

FIELD: Undesignated Tubb-Drinkard and Blinebry

DATE: October 5, 1961

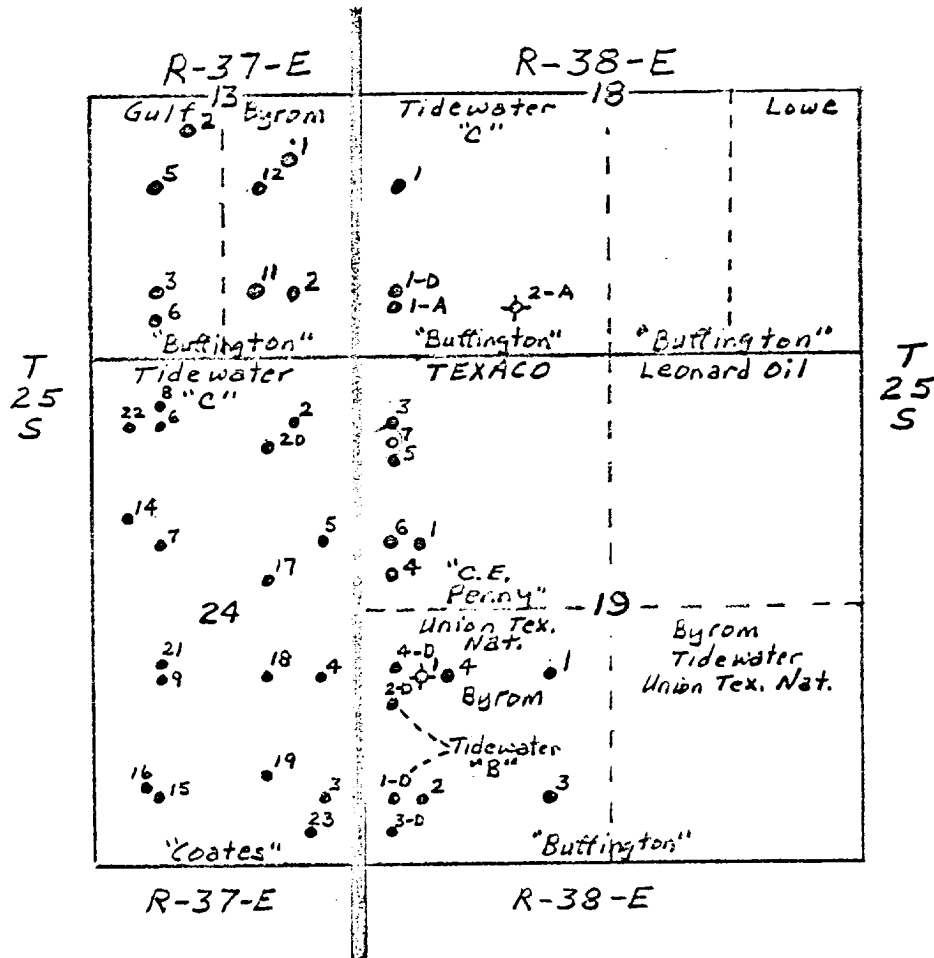

PLAT OF TEXACO INC. C.E. PENNY (NCT-4) LEASE AND
OFFSET LEASES

Lea County, New Mexico
Scale: 1 inch = 2000 Feet
LMF 10-4-61

OFFSET OPERATORS

Tidewater Oil Company -- Box 1231 -- Midland, Texas
Gulf Oil Corporation -- Box 1938 -- Roswell, New Mexico
W.K. Byrom -- 1000 N. Del Paso -- Hobbs, New Mexico
Leonard Oil Company -- Box 708 -- Roswell, New Mexico
Union Texas Natural Gas Corp. -- 1111 Pet. Life Bldg. -- Midland, Texas