


Lynn B-1 No. 13

* Proposed P&A *

1980' FSL & 660' FEL
Unit I, Sec. 26, T-23S, R-36E
Elevation: 3350'
11' AGL

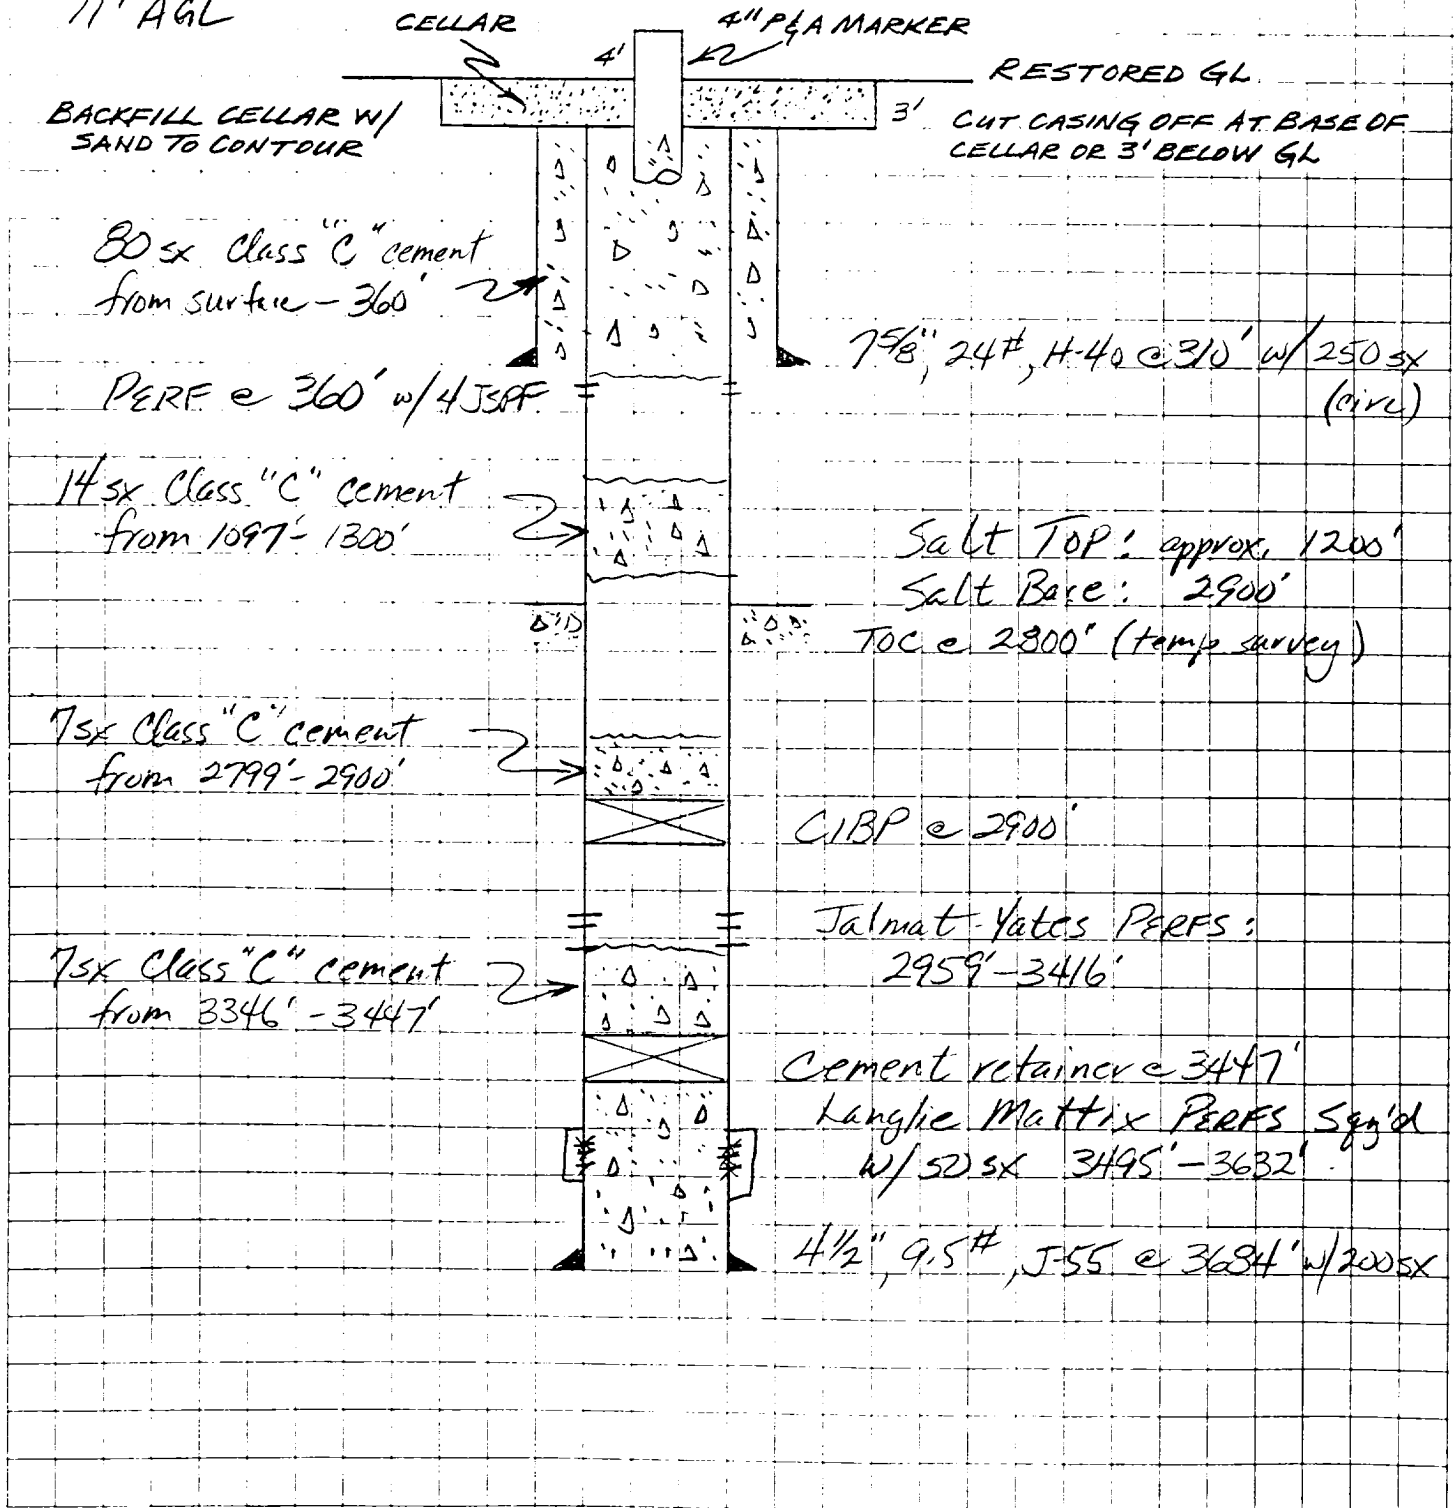

Conoco Inc.
Calculation Sheet

Job No.

Made By
Checked By

Date

Title

Field

Page

of

State

RECEIVED

JUN 27 1990

OOD
HOBBS OFFICE