


DIAGRAMMATIC SKETCH SHOWING MULTIPLE COMPLETION INSTALLATION

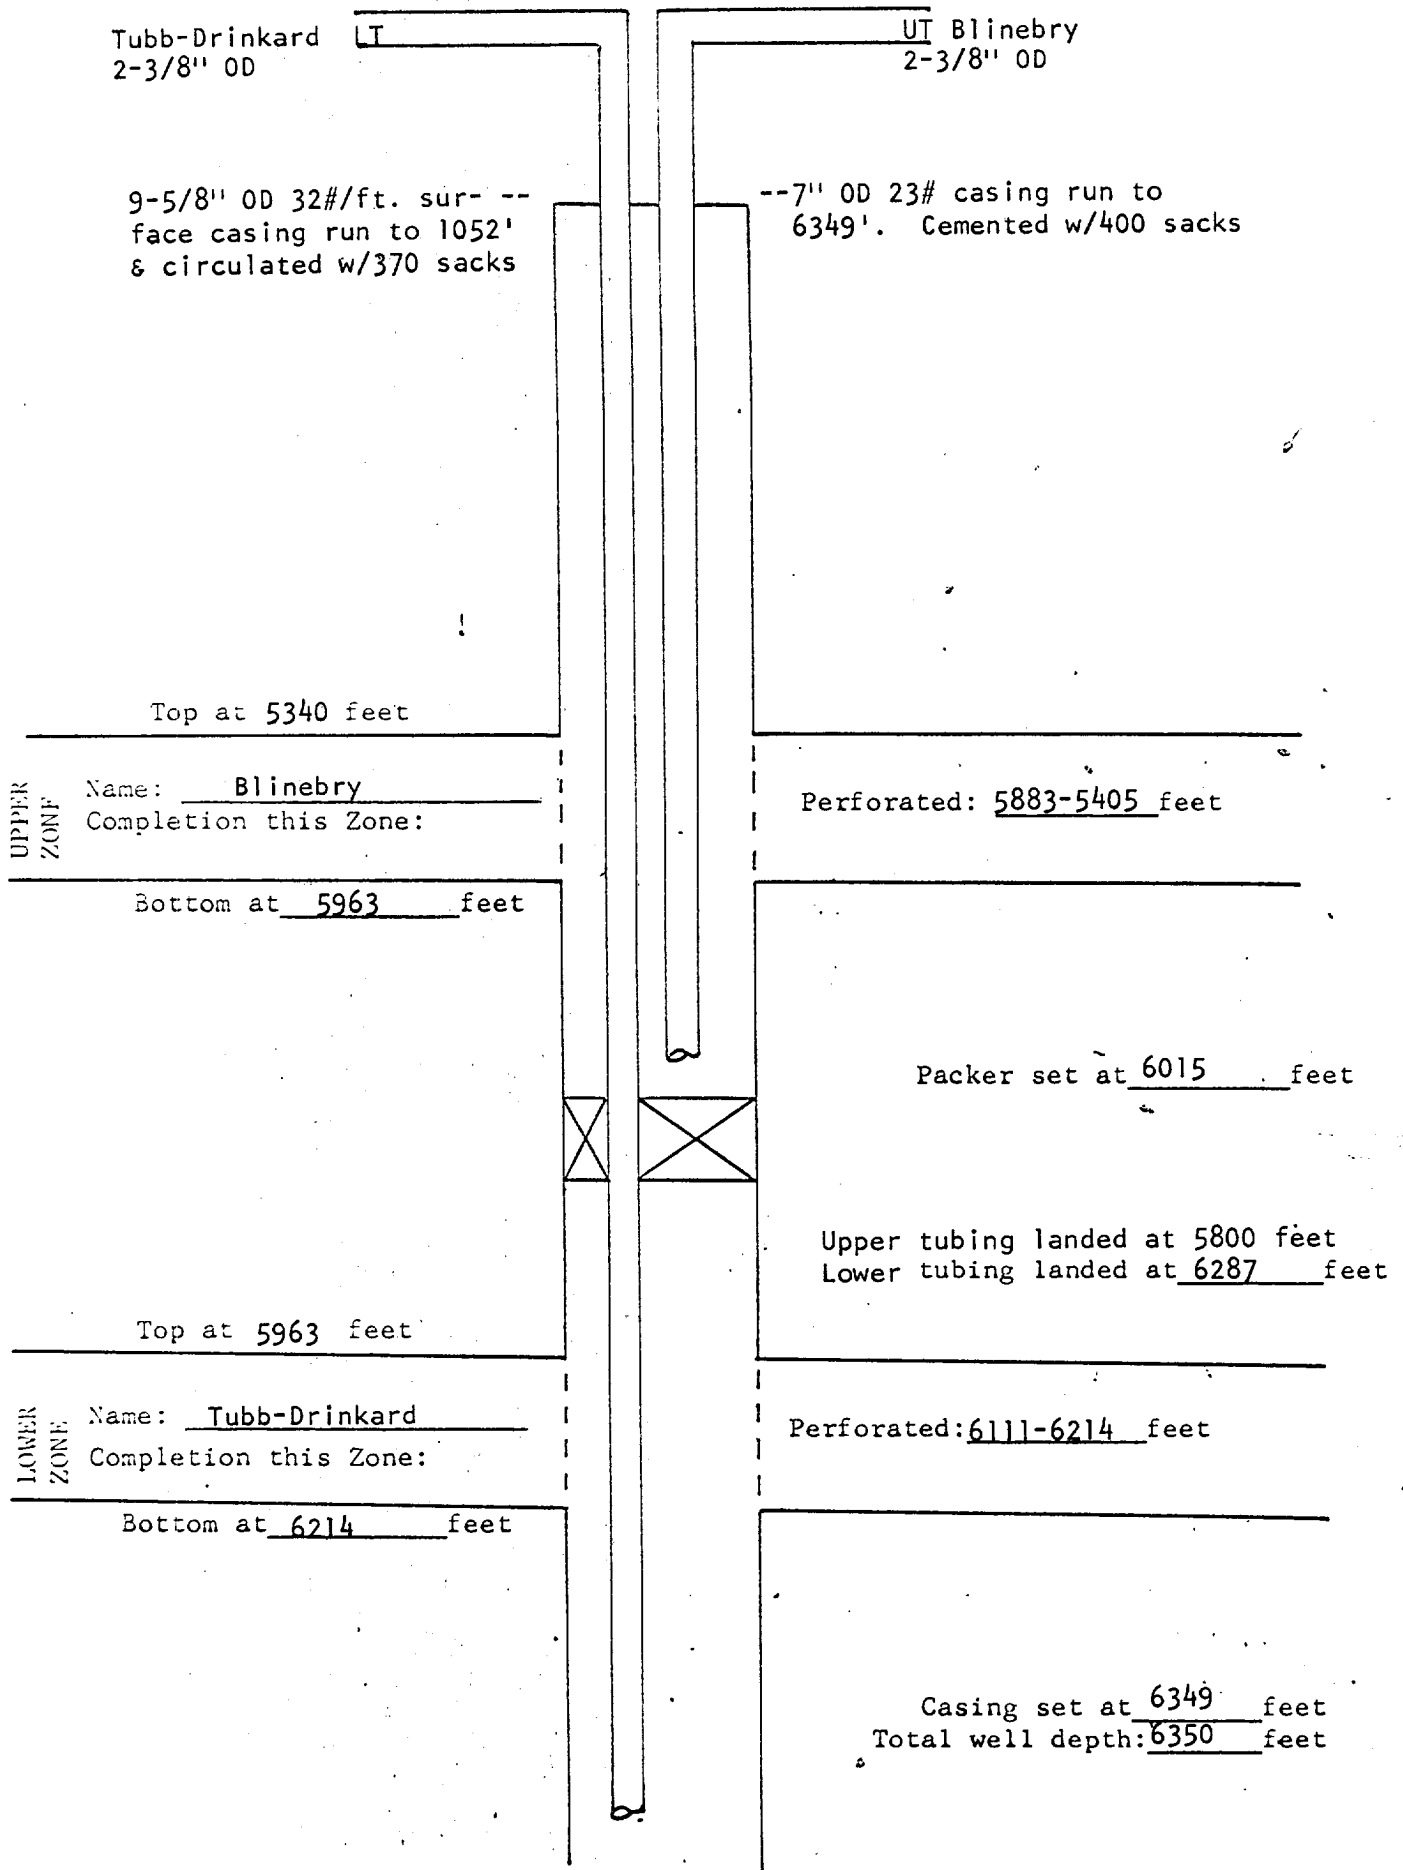

DATE: 11-15-68 OPERATOR: SOLAR OIL COMPANY LEASE: FANNING "B"
 POOL: IMPERIAL TUBB COUNTY: LEA WELL NO.: 1