


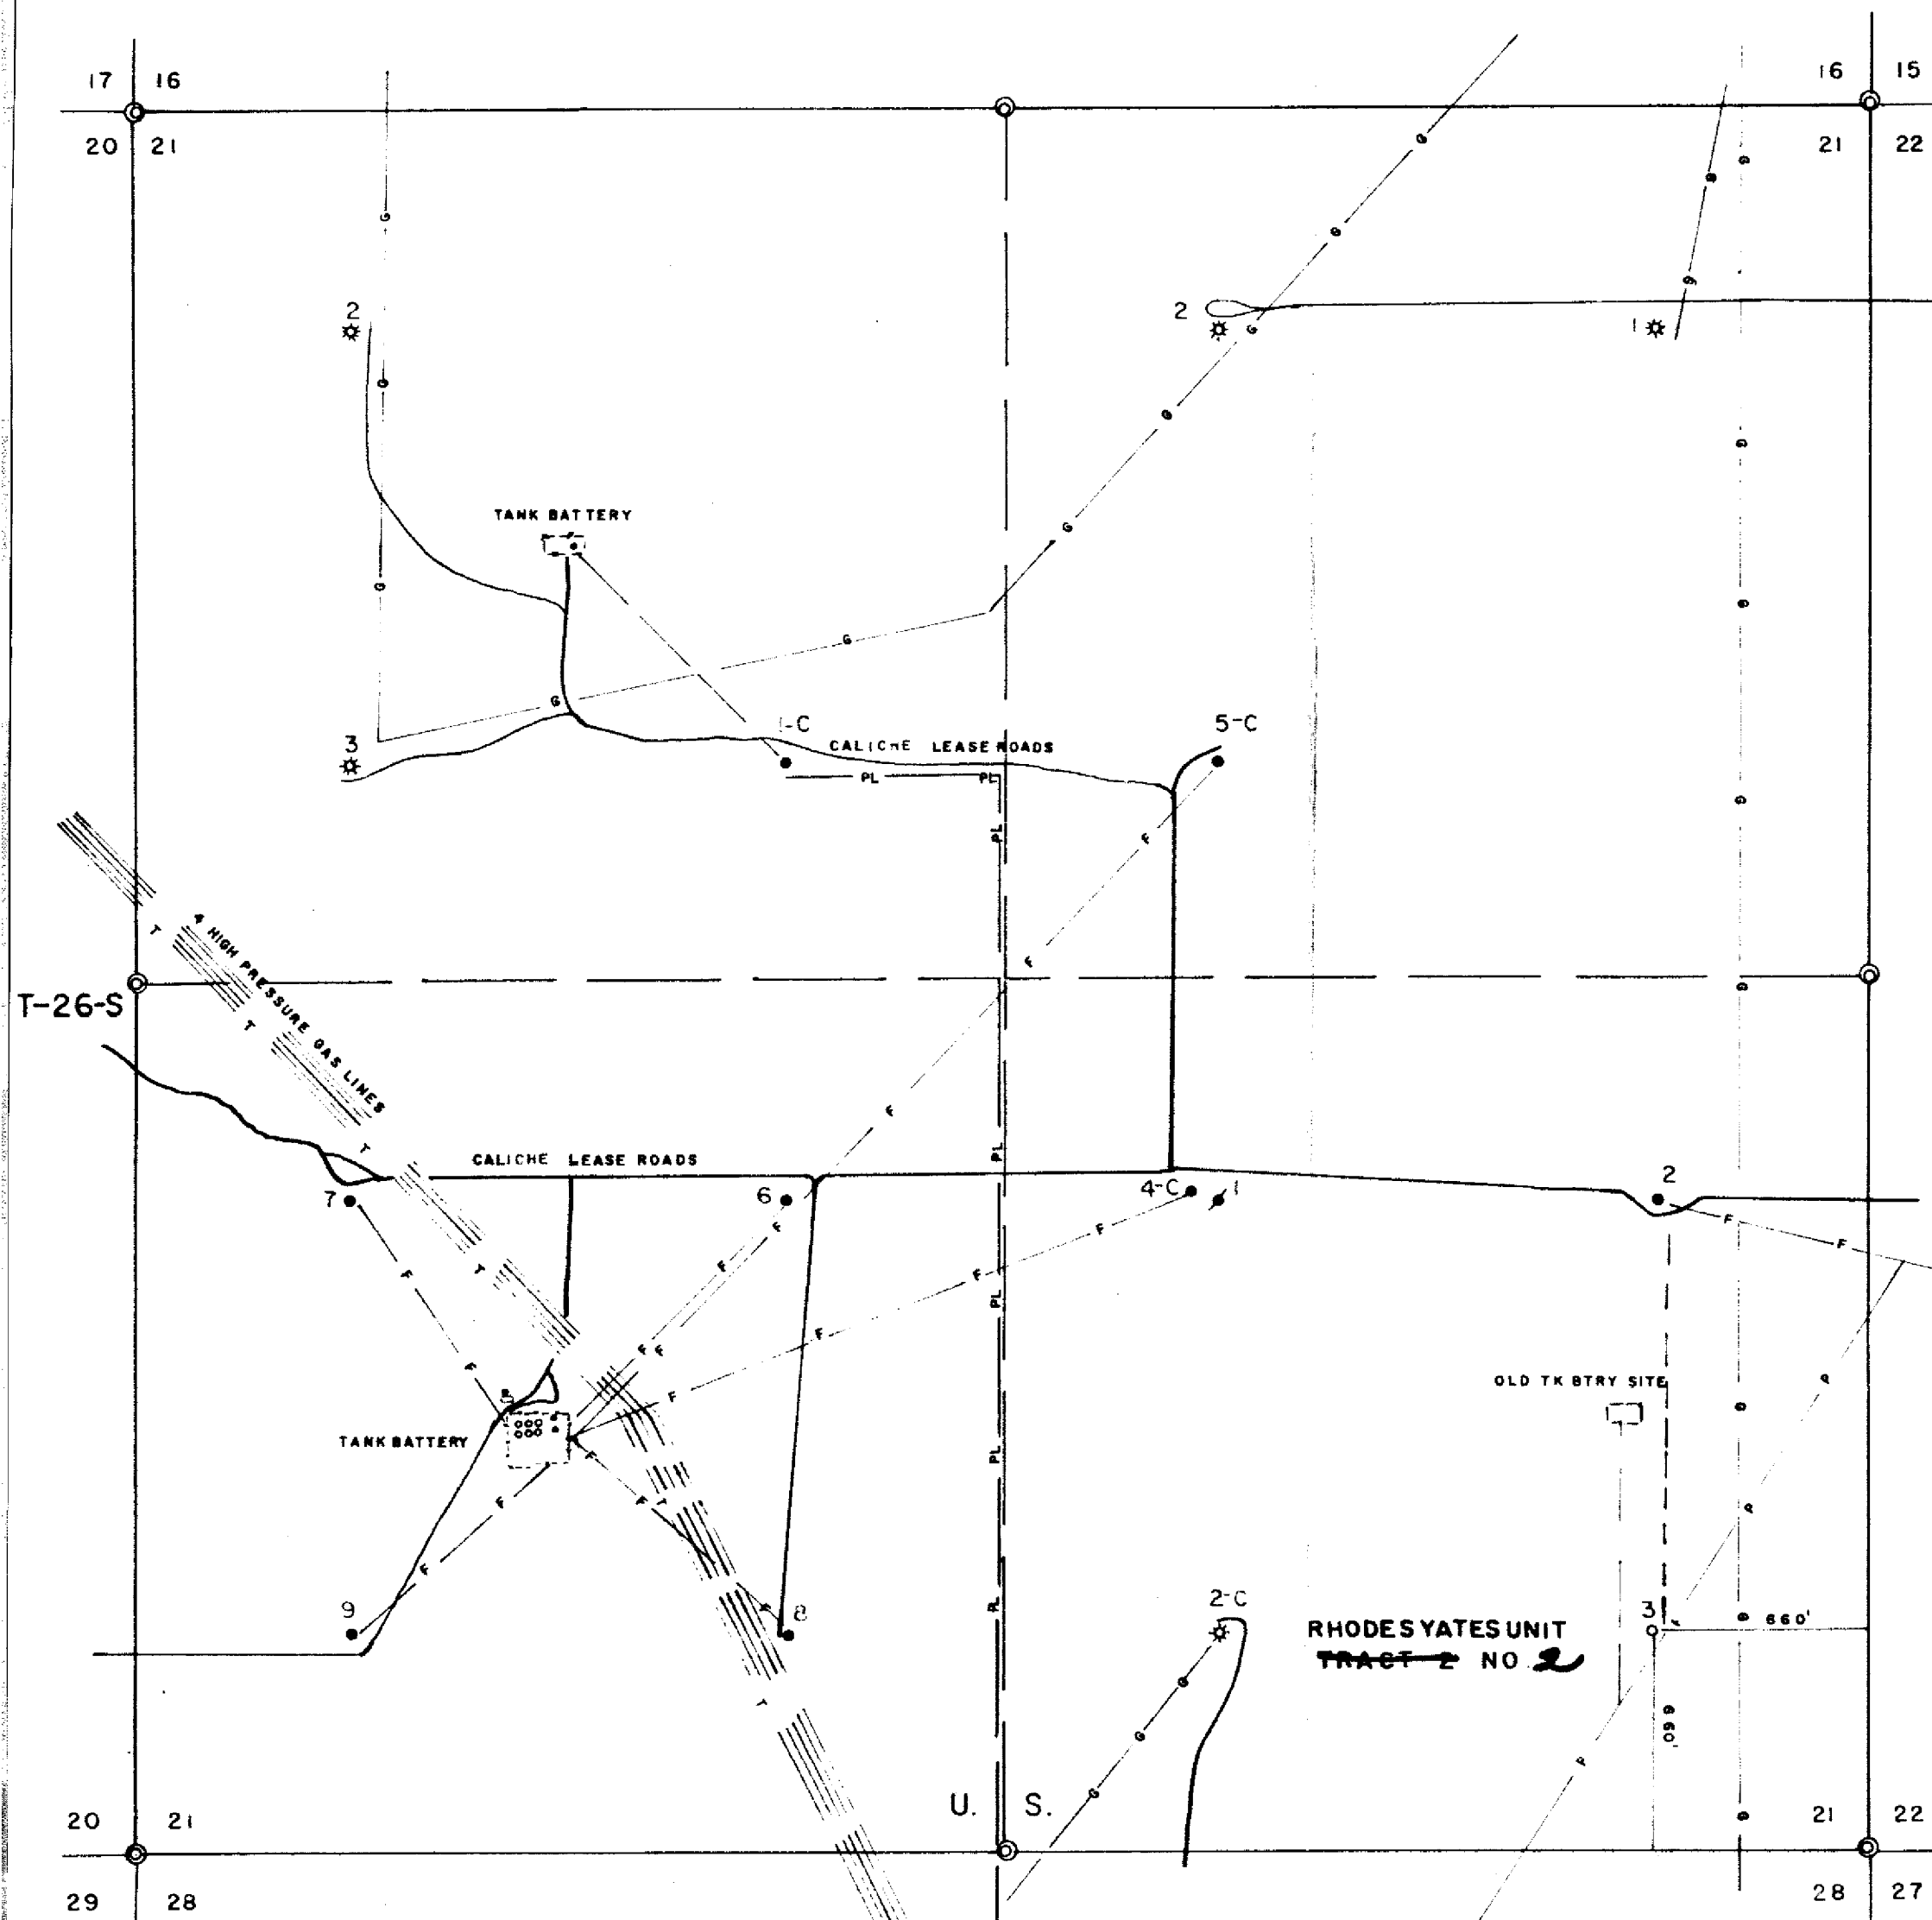

LEGEND

- ⊙ GLO Brass cap
- PL— Power line
- F— Flowlines
- G— Gas line
- P— Pipe line
- T— Telephone line
- Roads

R-37-E

TEXACO INC.

FEDERAL IMPACT STUDY MAP

Rhodes Yates Unit ~~Tract 2~~ NO. 2

660'/South & 660'/East Sec. 21

T-26-S R-37-E

Lea Co. New Mexico

Scale: 1" = 500'

10-19-73

Drawn: WHC