


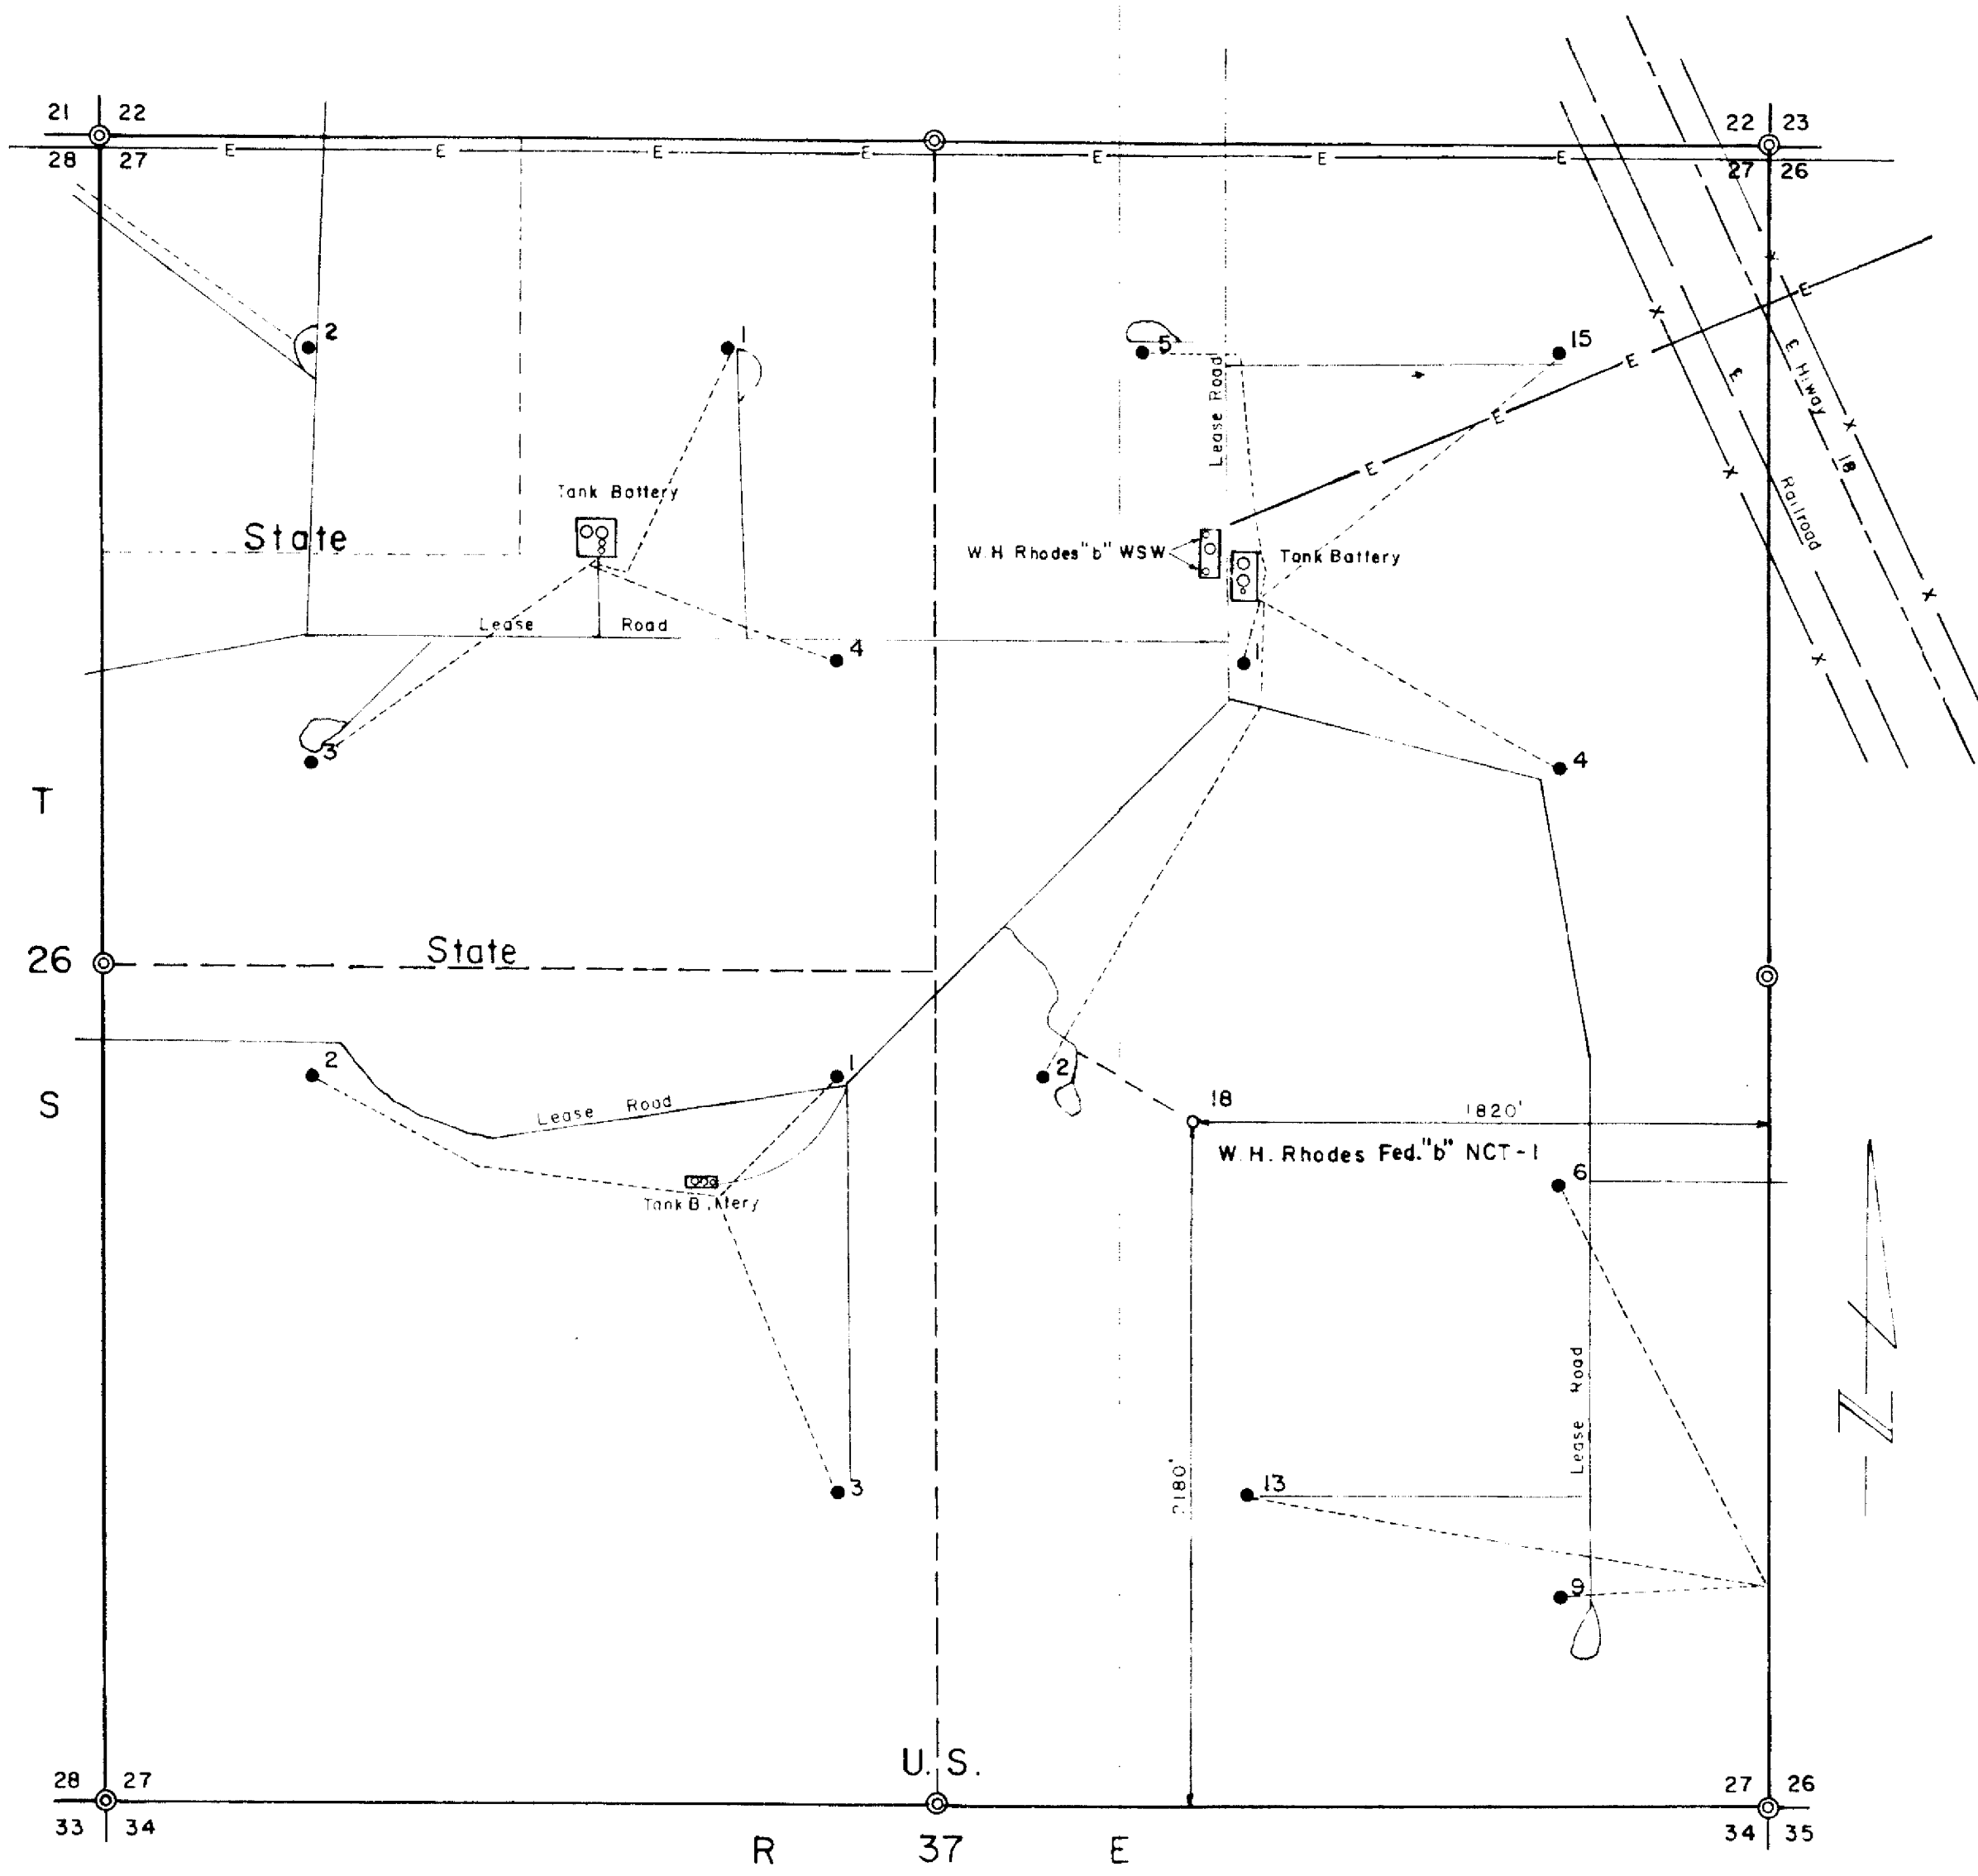

LEGEND:

- ⊙ G.L.O. Brass Cap
- Lease Road
- E — Electric Line
- X-X- Fence
- - - Flowline

TEXACO INC

FEDERAL IMPACT STUDY MAP
W.H. Rhodes Federal "b" NCT-1 NO. 18
2180' South & 1820' East Sec. 27
T-26-S R-31-E
Lea Co New Mexico

Scale: 1" = 500'

10-19-73

Drawn: RDM