

5/72


UNION OIL COMPANY OF CALIFORNIA

EXHIBIT A-1

WELL NAME: Union Federal "1" Well No. 1

LOCATION: 660 FSL & 1980 FEL of Section 1,

T-24-S, R-32-E, Lea County, New Mexico

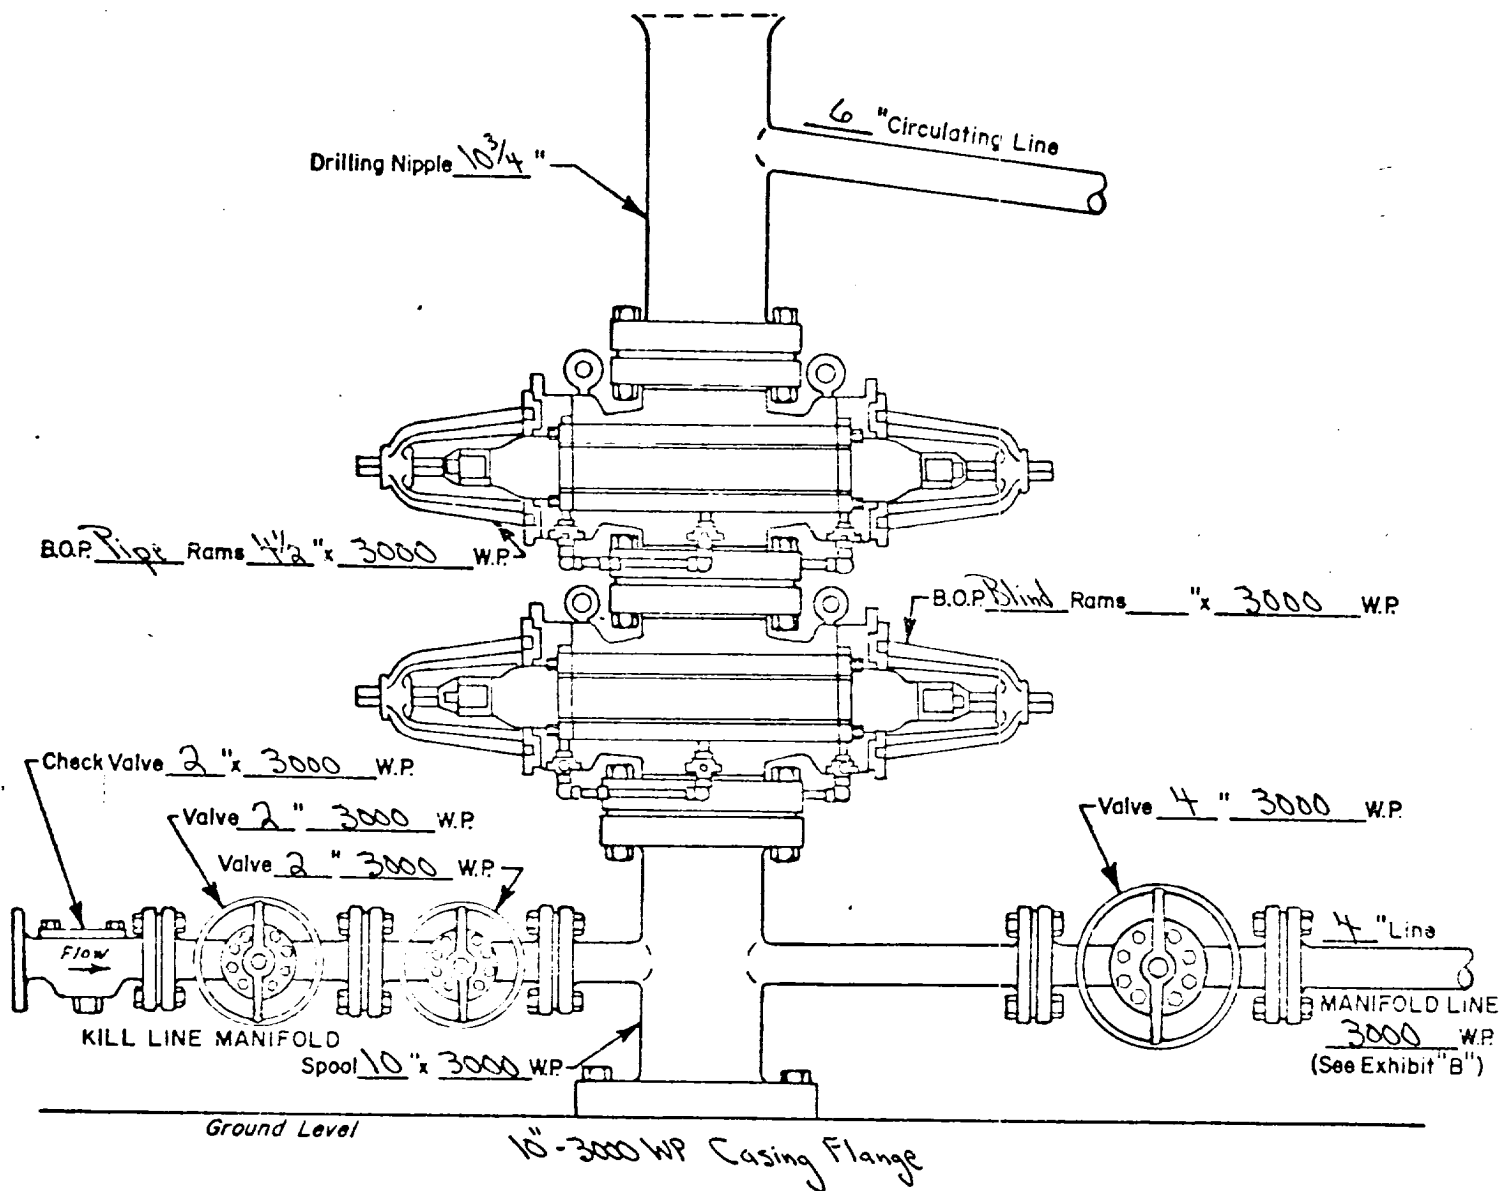

WELL HEAD B.O.P.

3000 #W.P.

☒ Manuel

☒ Hydraulic