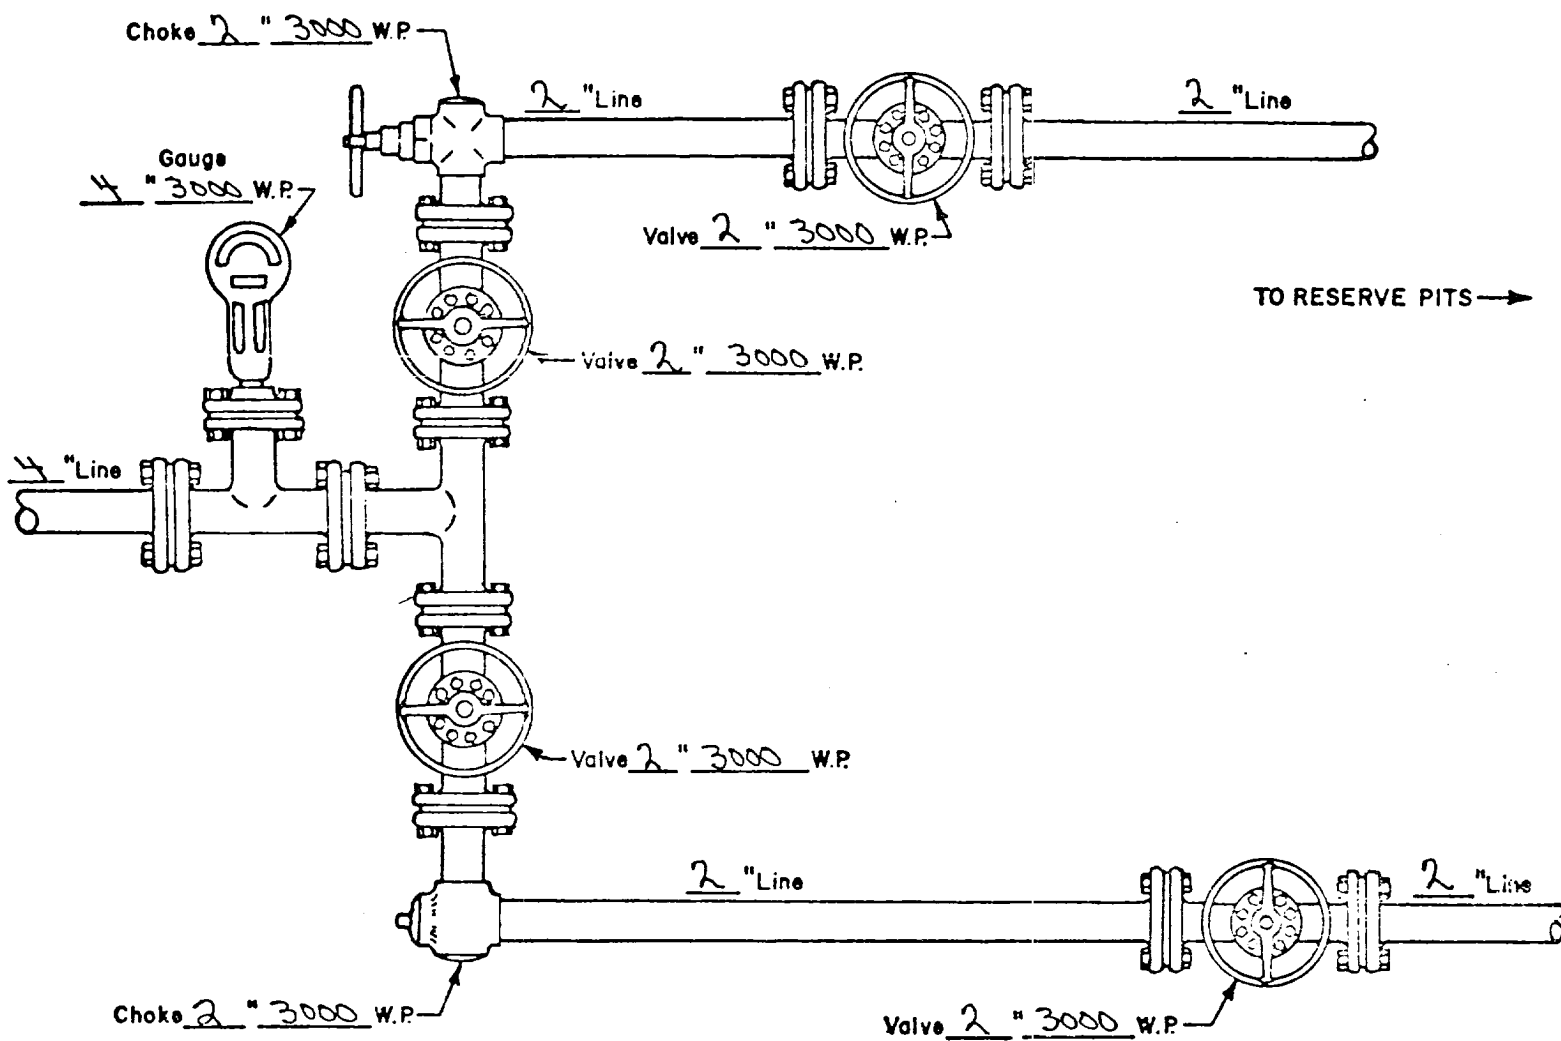


5/72

UNION OIL COMPANY OF CALIFORNIA

EXHIBIT B-1

WELL NAME: Union Federal "1" Well No. 1LOCATION: 660' FSL & 1980' FEL of Section 1,T-24-S, R-32-E, Lea County, New Mexico

MANIFOLD

3000 #W.P.

☒ Manual☐ Hydraulic