


WELL SCHEMATIC

LEONARD FEDERAL No. 9
LOC. 660' FSL & 660' FEL, Sect. 14, T26S, R37E
KB 9.5' above GL (GL elev. - 3000')

PROPOSED PACKER
SETTING AT 3350'

QUEEN PERFS:
3380-82', 85-87, 90-94,
3402-04', 10-12, 22-40.

PROPOSED PENROSE PERFS:
3487, 3490, 3498, 3501, 3512,
3516, 3522, 3526, 3530.

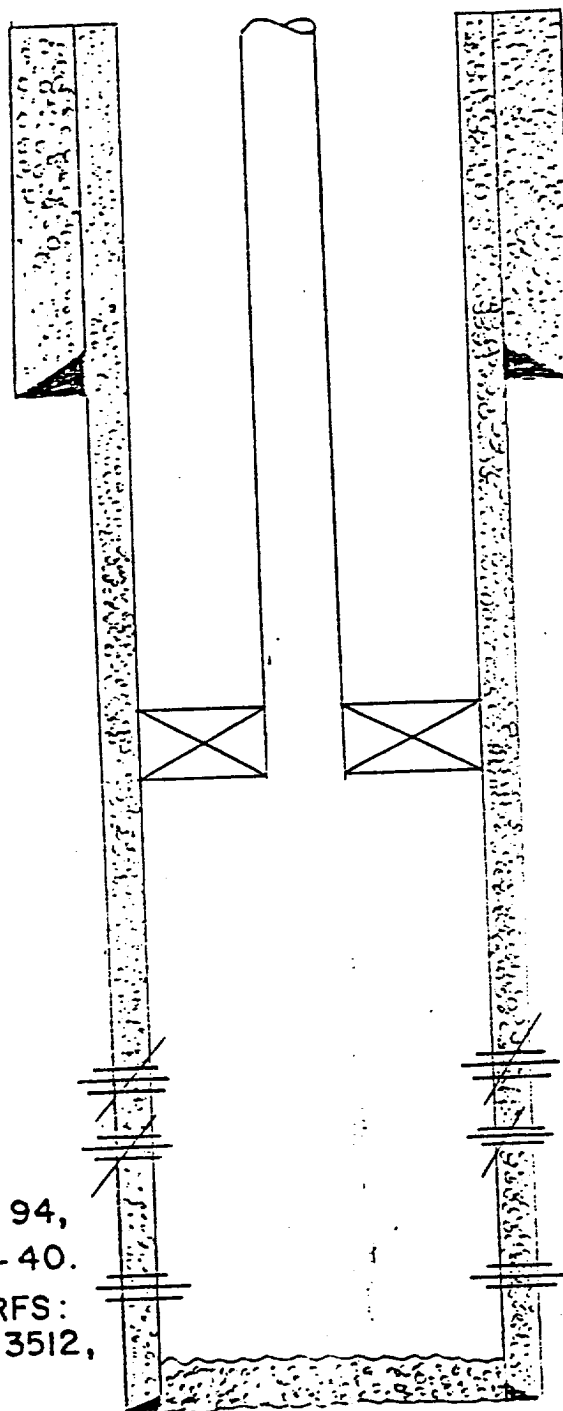

8 5/8" 32 LB. CSA
505' CMT w/520 sx., circ

5 1/2" 15.5 LB K-55 GSA
3551' CMT w/1100 sx., circ.

PBTD 3488'
TD 3555'

EXHIBIT VIII